


89 P.K. 3.83667

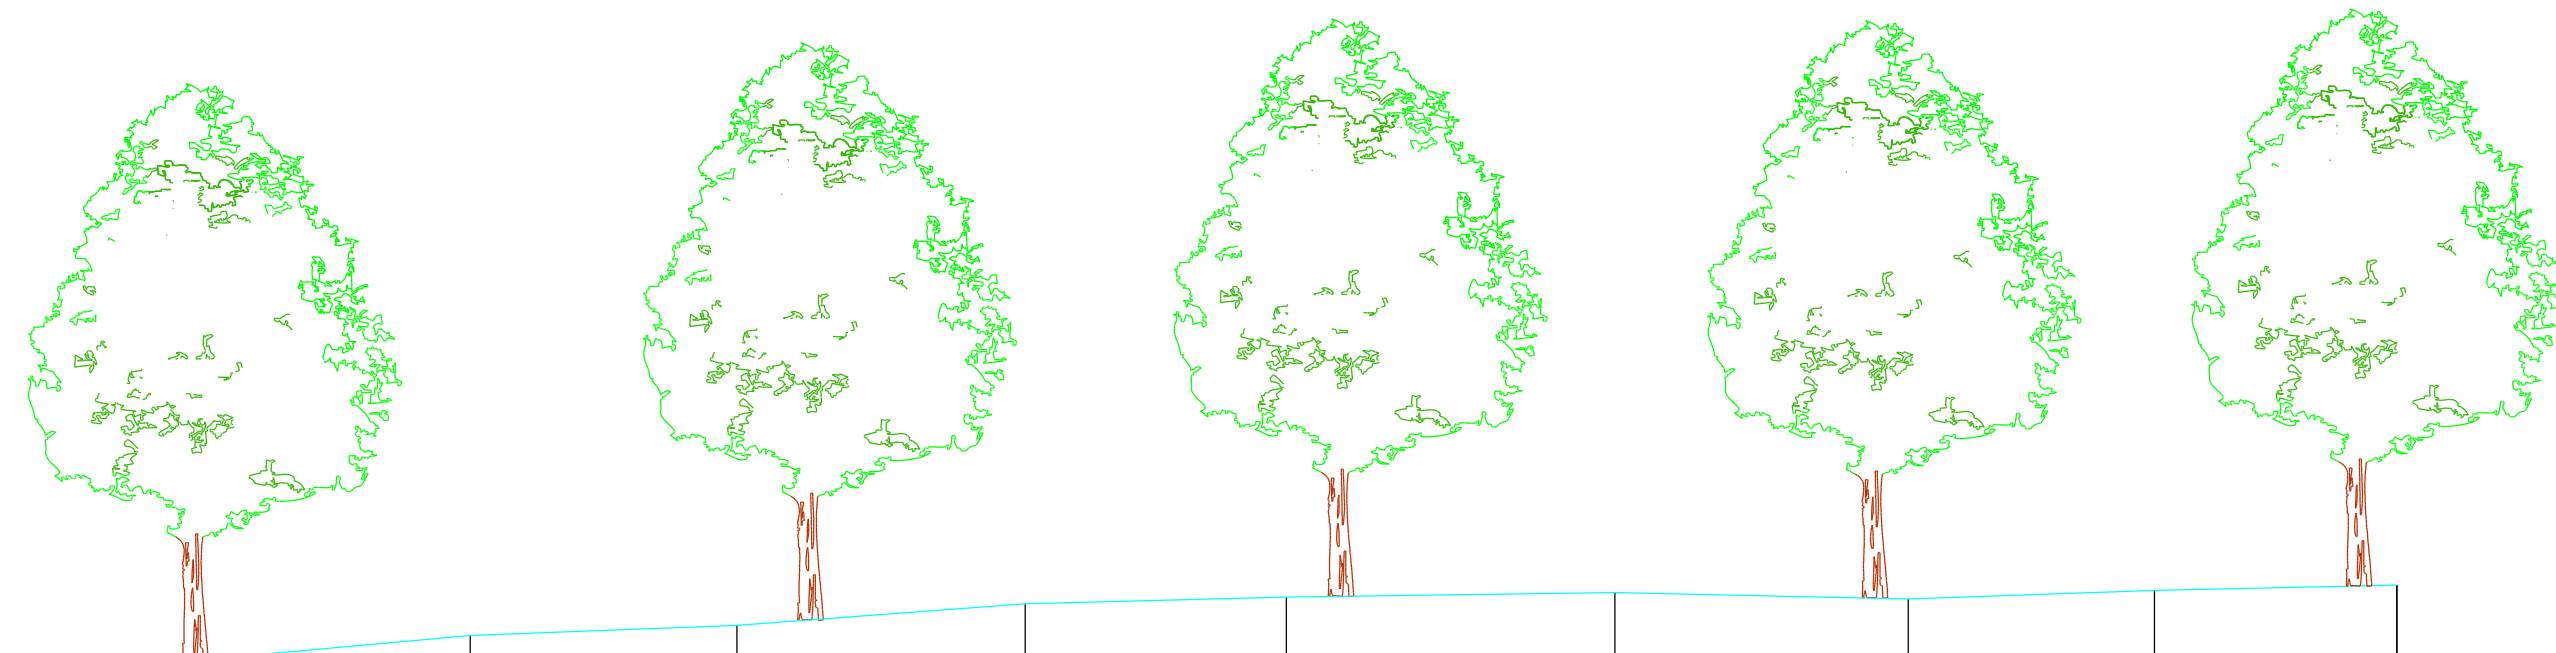

SCHALEN
HOOGTE 1: 100.00
LENGTE 1: 100.00
REFERENTIEVLAK 18.00

[illegible]