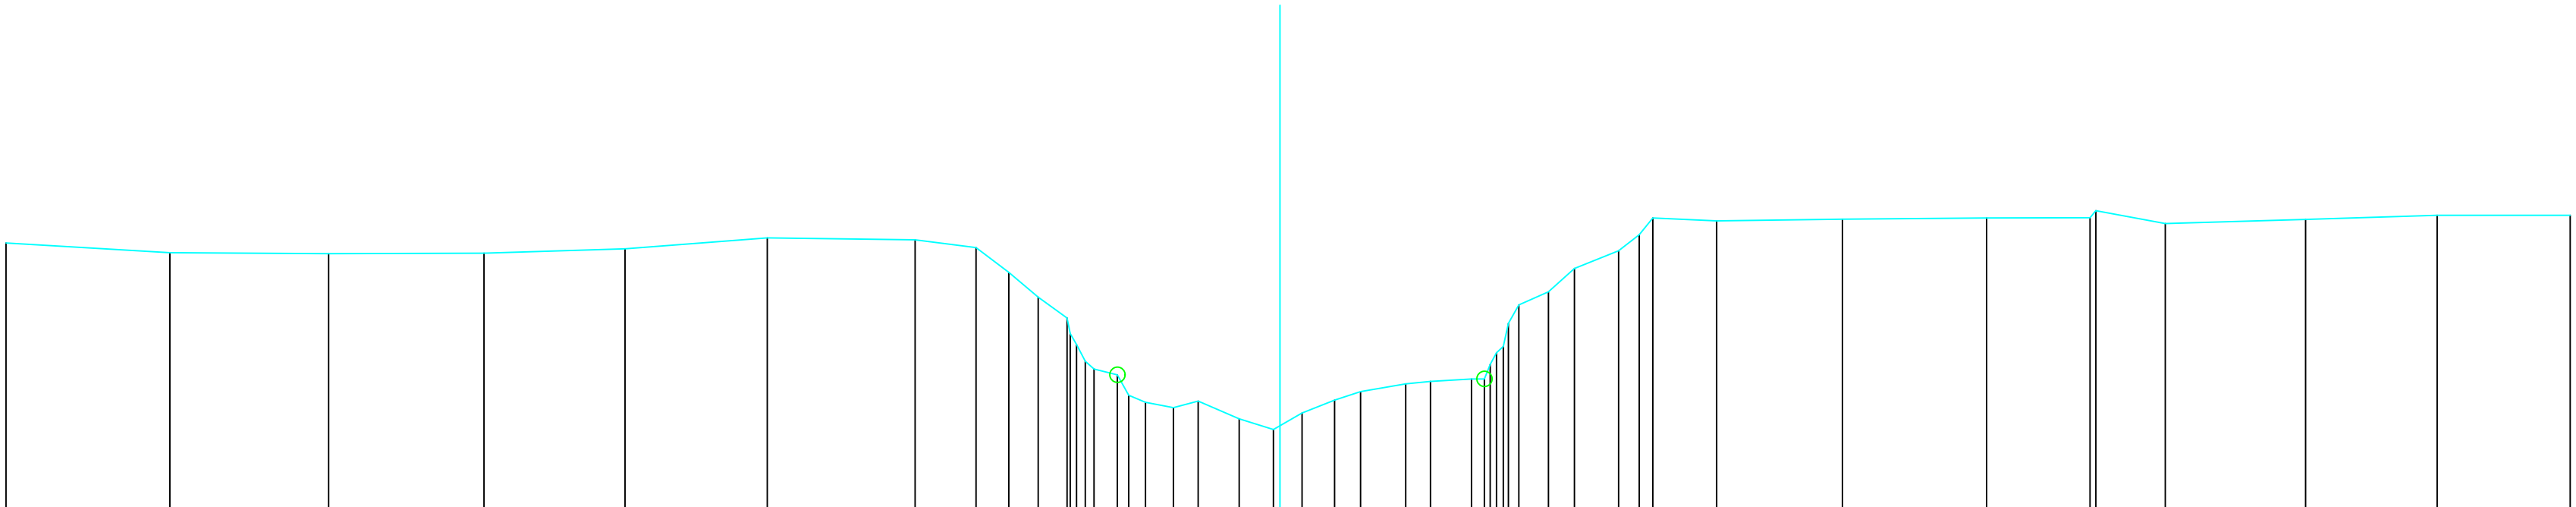


DWARSPROFIEL 15

Km 627,99m
Hsch 1/100
Lsch 1/100
Vvlak 9.00 T.A.W.

[illegible]