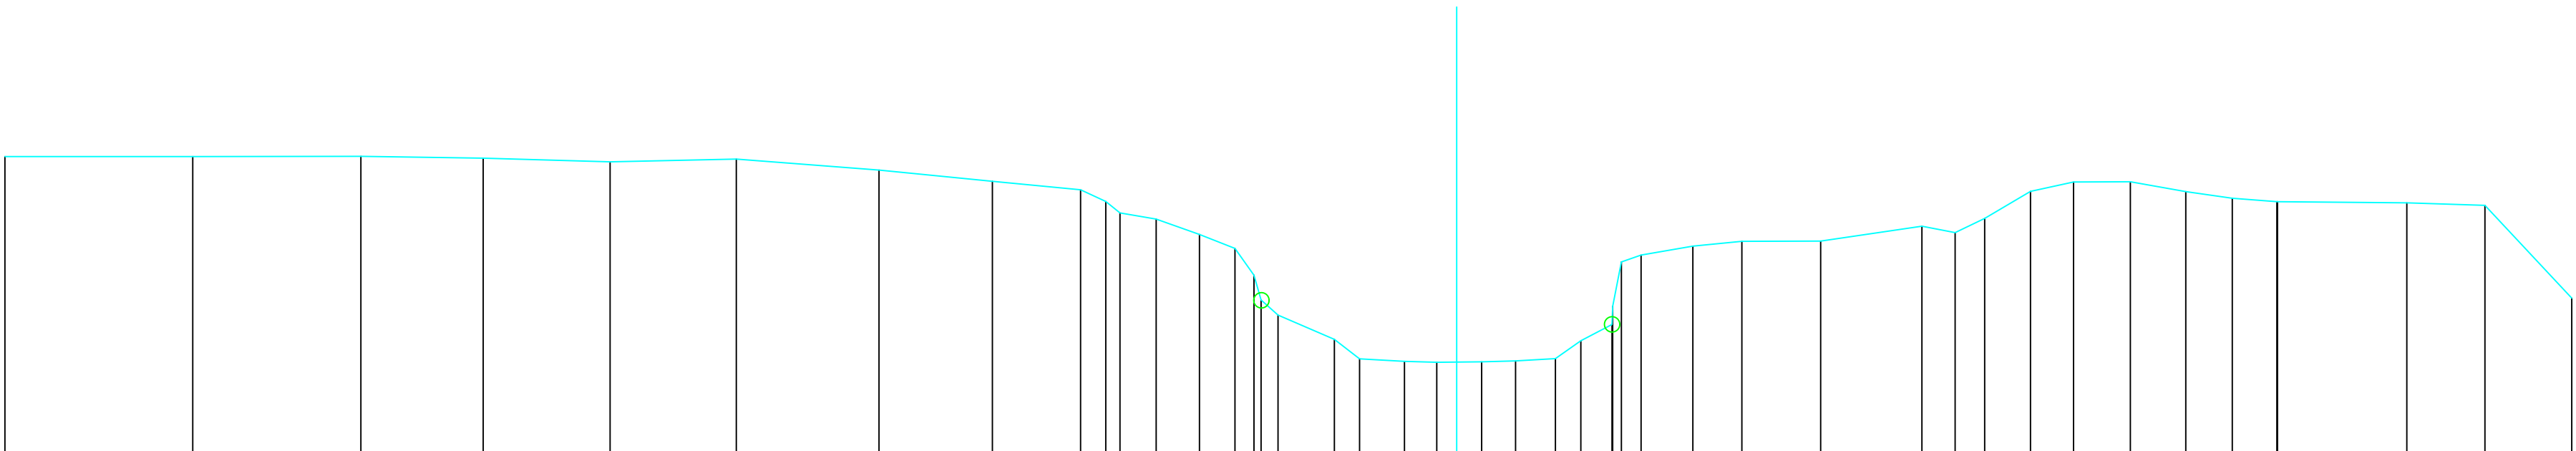


DWARSPROFIEL 39

Km 1659,66m
Hsch 1/100
Lsch 1/100
Vvlak 10,00 T.A.W.

[illegible]