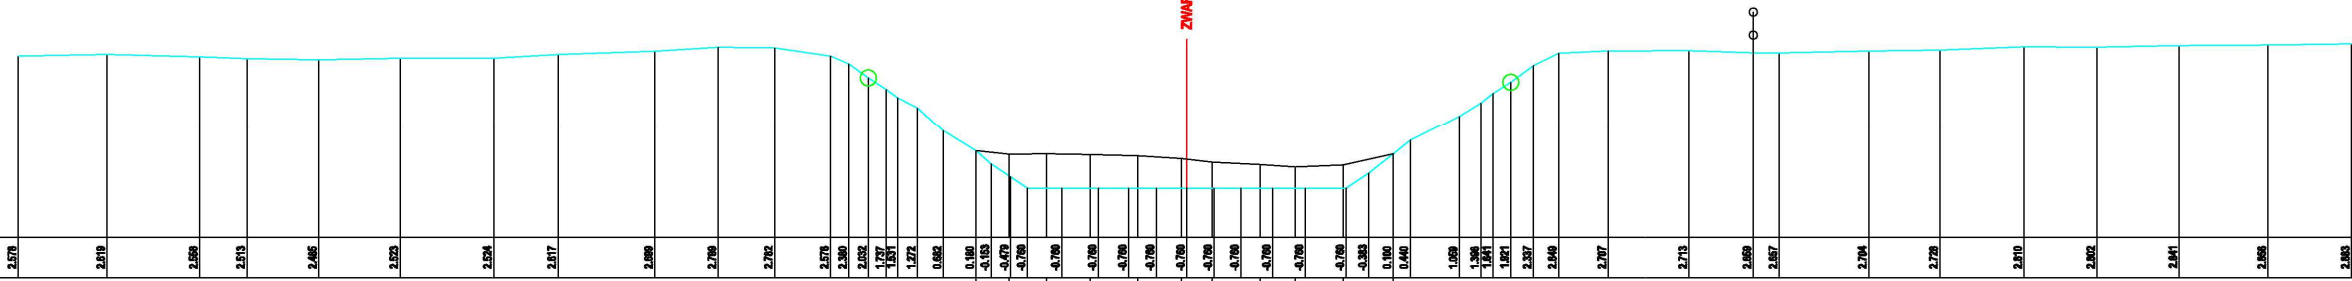


DWARSPROFIEL 1

Km	10.44m
Hsch	1/100
Lsch	1/100
Vvlak	-2.00 T.A.W.

[illegible]