


H 1:100/ L 1:100

17.00

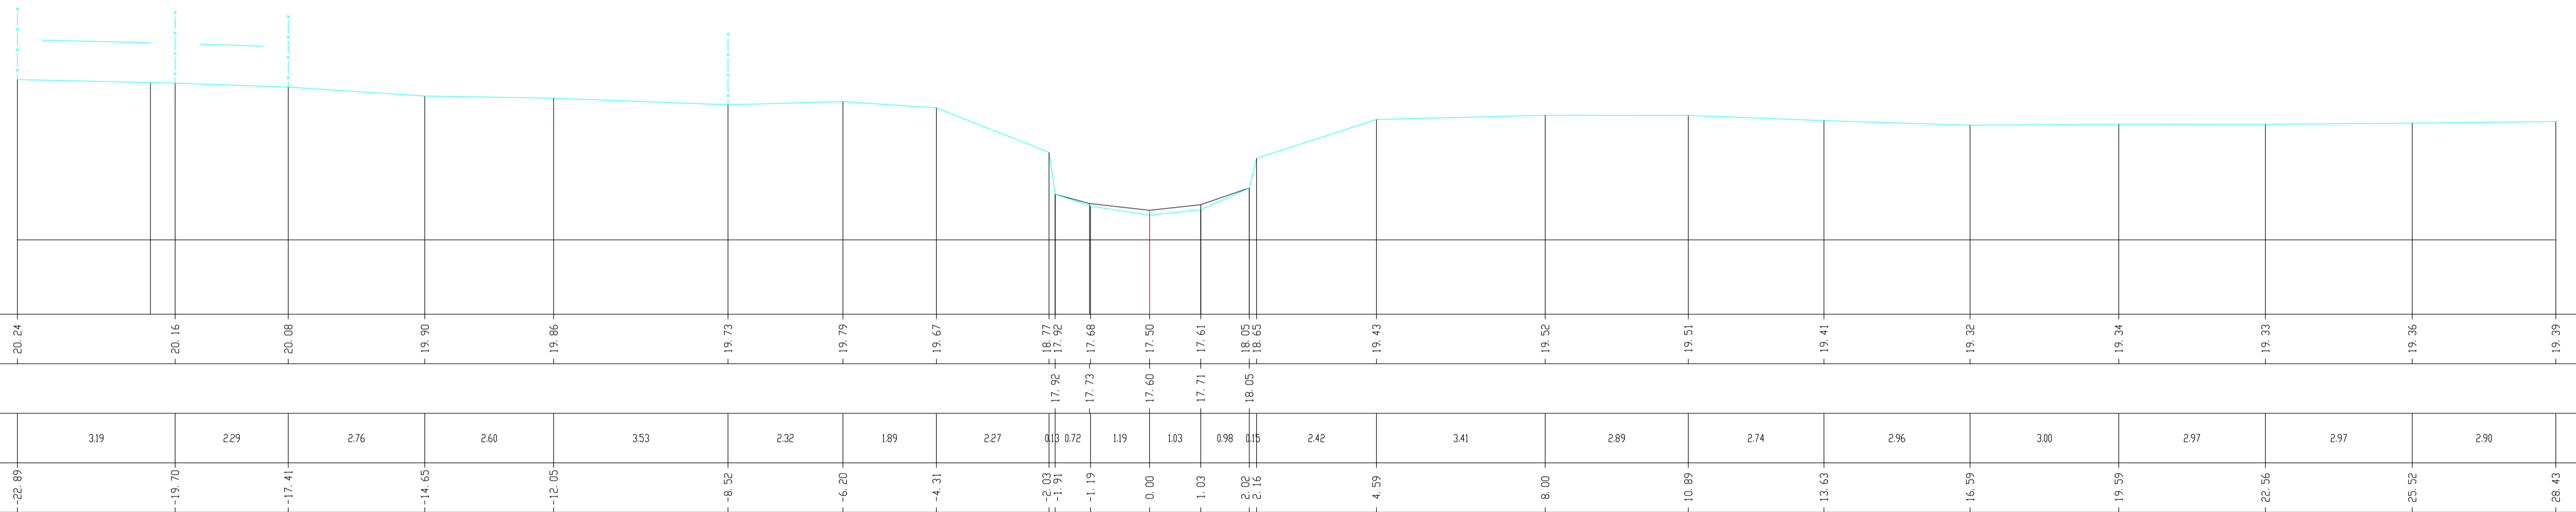

Zwart Water, Dwarsprofiel k72