




van de gerangschikte en onbevaarbare waterlopen
en grachten van algemeen belang

diw@provincieantwerpen.be
www.provincieantwerpen.be

A.7.20
8518

OPGEMETEN IN: 1999

Vergelijkingsvlak
6m.

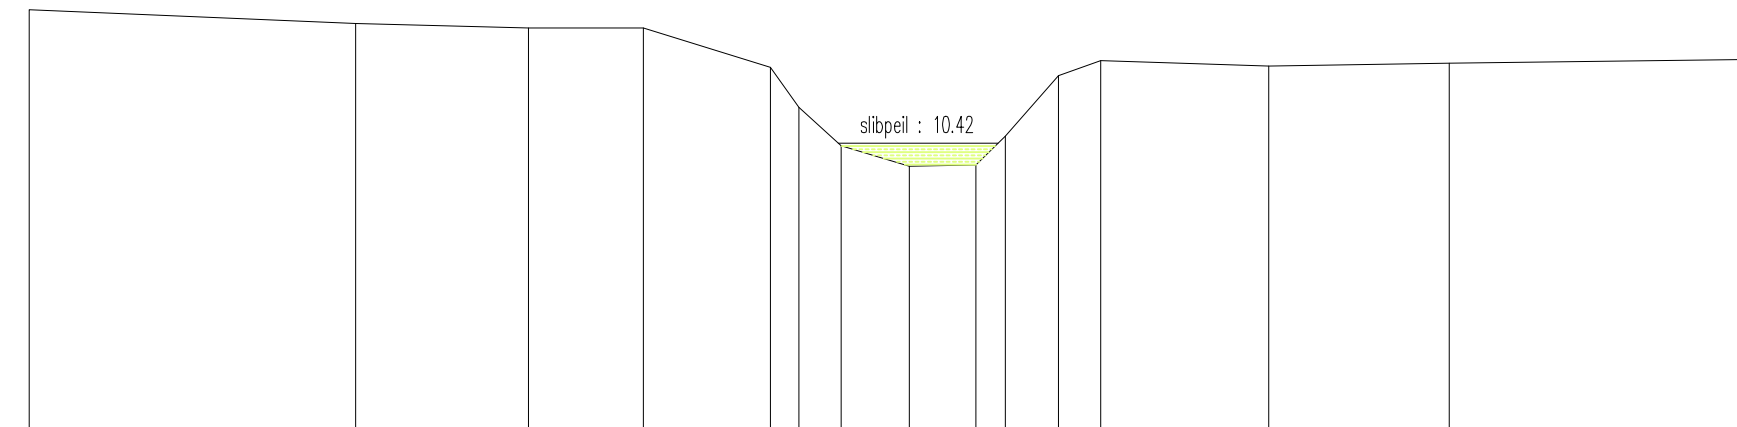

Terreinhoogte	12.46	12.25	12.18	12.18	11.58	10.97	10.38	10.07	10.09	10.53	11.45	11.68	11.6	11.64
Tussenafstand	4.99	2.64	1.76	1.94	0.44	0.64	1.04	1.02	0.45	0.81	0.65	2.57	2.76	4.74
Ontwerphoogte														
Ontwerpafstand														