




van de gerangschikte en onbevaarbare waterlopen  
en grachten van algemeen belang

diw@provincieantwerpen.be  
www.provincieantwerpen.be

A.7.20  
8518

OPGEMETEN IN: 1999

Vergelijkingsvlak  
3m.

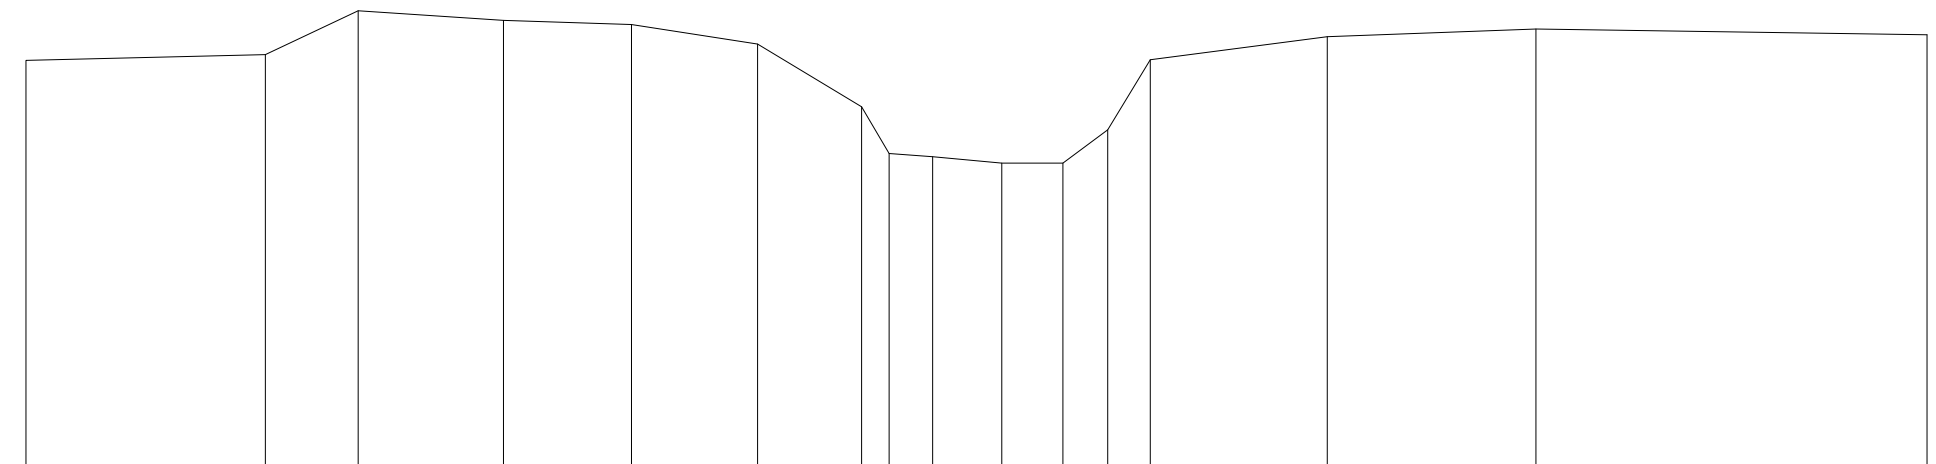

|                |     |      |      |      |      |      |      |      |      |      |      |      |      |      |      |      |
|----------------|-----|------|------|------|------|------|------|------|------|------|------|------|------|------|------|------|
| Terreinhoogte  | 9.2 | 9.29 | 9.96 | 9.81 | 9.75 | 9.45 | 8.49 | 7.78 | 7.73 | 7.63 | 7.63 | 8.14 | 9.21 | 9.56 | 9.68 | 9.59 |
| Tussenafstand  |     | 3.66 | 1.42 | 2.22 | 1.96 | 1.93 | 1.59 | 0.42 | 0.67 | 1.06 | 0.93 | 0.69 | 0.65 | 2.71 | 3.19 | 5.98 |
| Ontwerphoogte  |     |      |      |      |      |      |      |      |      |      |      |      |      |      |      |      |
| Ontwerpafstand |     |      |      |      |      |      |      |      |      |      |      |      |      |      |      |      |