




van de gerangschikte en onbevaarbare waterlopen
en grachten van algemeen belang

diw@provincieantwerpen.be
www.provincieantwerpen.be

A.7.20.2
8657

OPGEMETEN IN: 1999

Vergelijkingsvlak
9m.

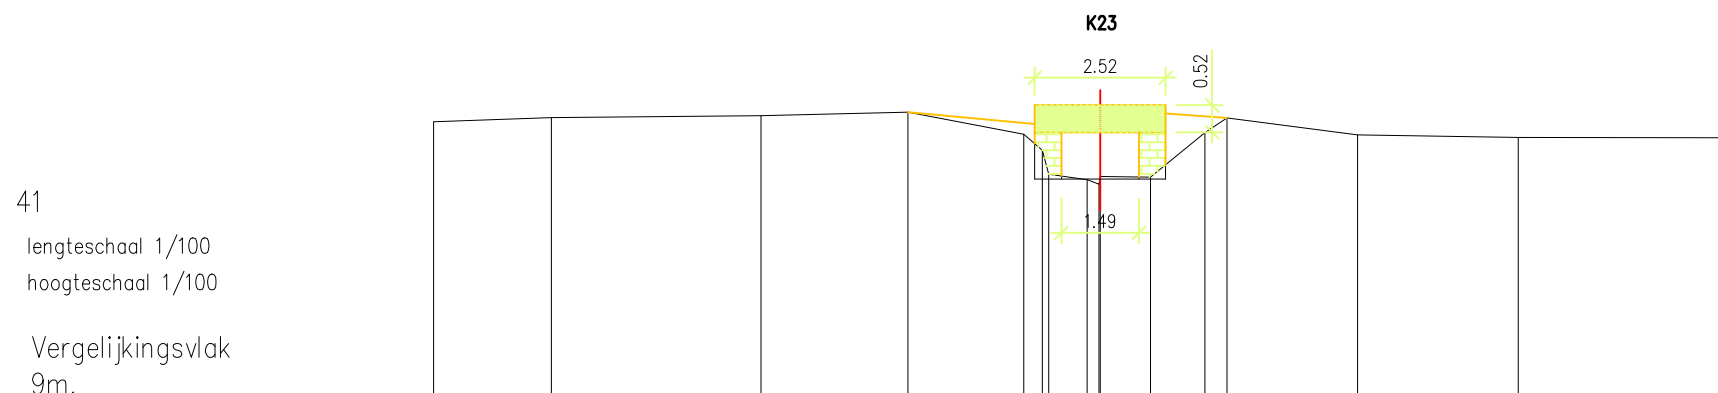

Terreinhoogte	14.33	14.41	14.45	14.52	14.09 13.78 13.67 13.57 13.46	13.13 13.26	14.12 14.41	14.08	14.03	
Tussenafstand	2.27	4.03	2.83	2.23	0.36 0.12 0.25	0.74 0.97	1.04 0.43	2.51	3.09	4.24
Ontwerphoogte										
Ontwerpafstand										