




van de gerangschikte en onbevaarbare waterlopen  
en grachten van algemeen belang

diw@provincieantwerpen.be  
www.provincieantwerpen.be

A.7.20.11  
8731

OPGEMETEN IN: 1999

Vergelijkingsvlak  
8m.

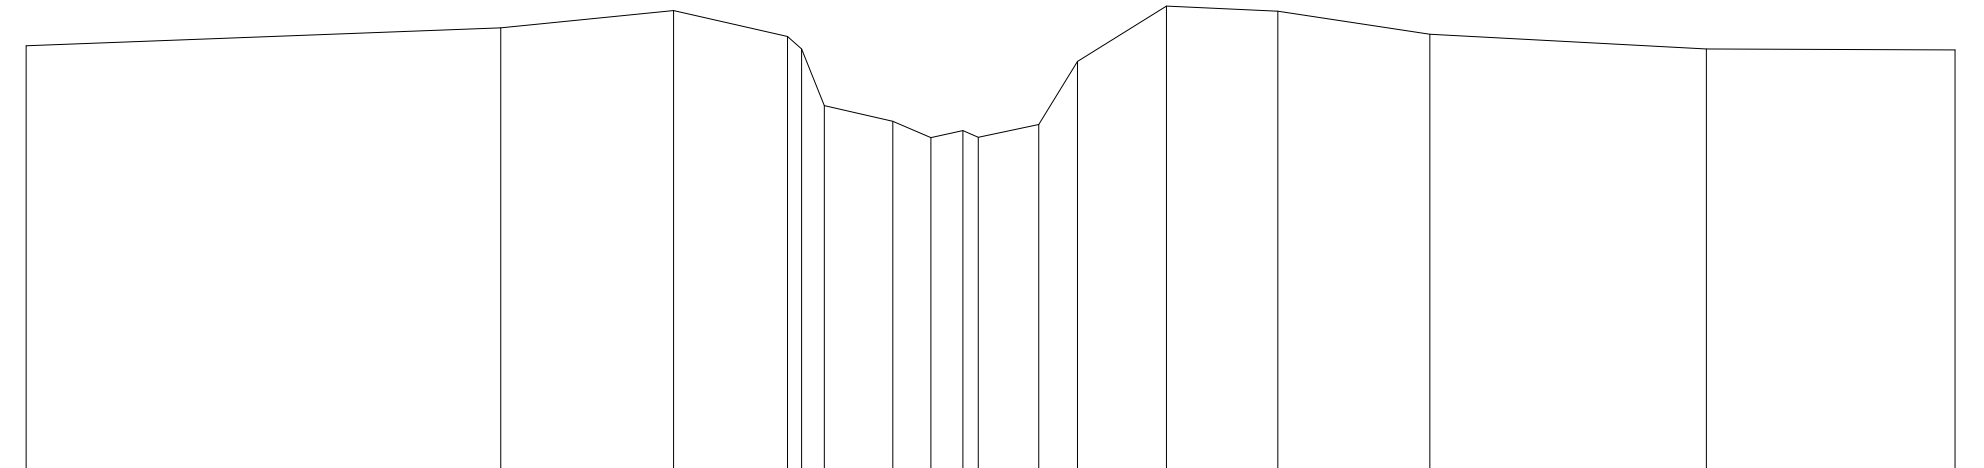

|                |       |       |       |       |       |       |       |       |       |       |      |       |       |       |       |       |
|----------------|-------|-------|-------|-------|-------|-------|-------|-------|-------|-------|------|-------|-------|-------|-------|-------|
| Terreinhoogte  | 13.61 | 13.84 | 14.07 | 13.73 | 13.86 | 13.96 | 12.61 | 12.39 | 12.48 | 12.56 | 13.4 | 14.13 | 14.06 | 13.76 | 13.56 | 13.55 |
| Tussenafstand  | 6.28  | 2.29  | 1.5   | 0.19  | 0.3   | 0.91  | 0.50  | 40.2  | 0.8   | 0.51  | 1.18 | 1.47  | 2.01  | 3.66  | 3.29  |       |
| Ontwerphoogte  |       |       |       |       |       |       |       |       |       |       |      |       |       |       |       |       |
| Ontwerpafstand |       |       |       |       |       |       |       |       |       |       |      |       |       |       |       |       |