




van de gerangschikte en onbevaarbare waterlopen
en grachten van algemeen belang

T 03 240 64 61

A.7.20.11
8731

OPGEMETEN IN: 1999

Vergelijkingsvlak
8m.

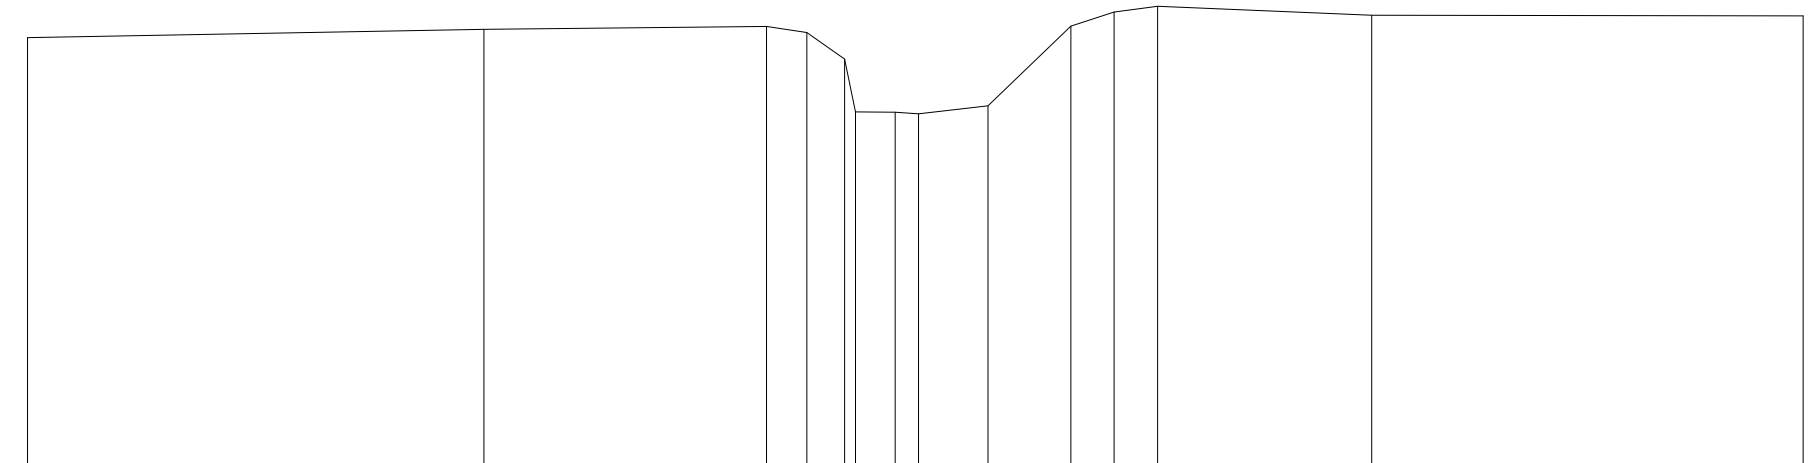

Terreinhoogte	13.67	13.78	13.82	13.74	13.69	13.70	12.69	12.66	12.77	13.82	14.01	14.09	13.97	13.96
Tussenafstand	6.04	3.74	0.54	0.16	0.15	0.31	0.92	1.1	0.57	0.57	2.83	5.71		
Ontwerphoogte														
Ontwerpafstand														