




van de gerangschikte en onbevaarbare waterlopen
en grachten van algemeen belang

diw@provincieantwerpen.be
www.provincieantwerpen.be

A.7.20.11
8731

OPGEMETEN IN: 1999

Vergelijkingsvlak
9m.

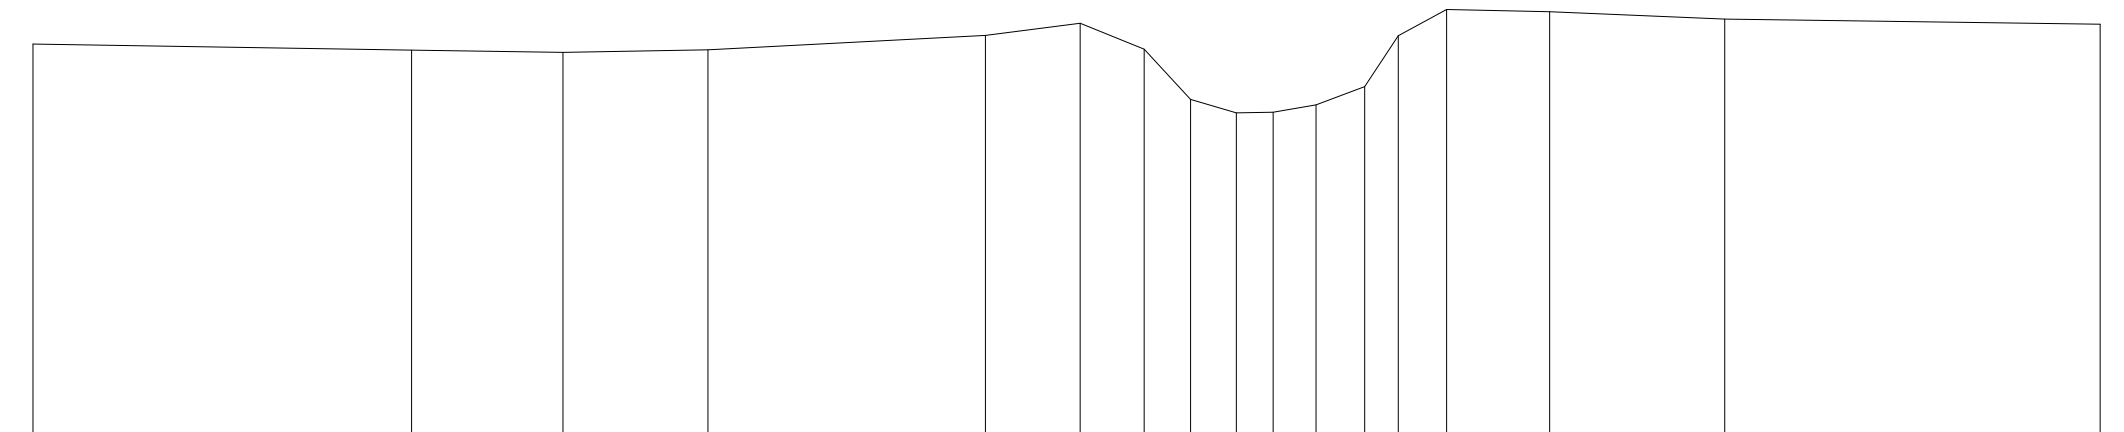

Terreinhoogte	14.16	14.08	14.05	14.08	14.27	14.44	14.09	13.43	13.25	13.26	13.36	13.6	14.27	14.61	14.58	14.49	14.42
Tussenafstand		5.01	2	1.92	3.67	1.26	0.85	0.61	0.61	0.49	0.57	0.65	0.44	0.64	1.37	2.31	4.96
Ontwerphoogte																	
Ontwerpafstand																	