




van de gerangschikte en onbevaarbare waterlopen  
en grachten van algemeen belang

diw@provincieantwerpen.be  
www.provincieantwerpen.be

A.7.20.11  
8731

OPGEMETEN IN: 1999

Vergelijkingsvlak  
9m.

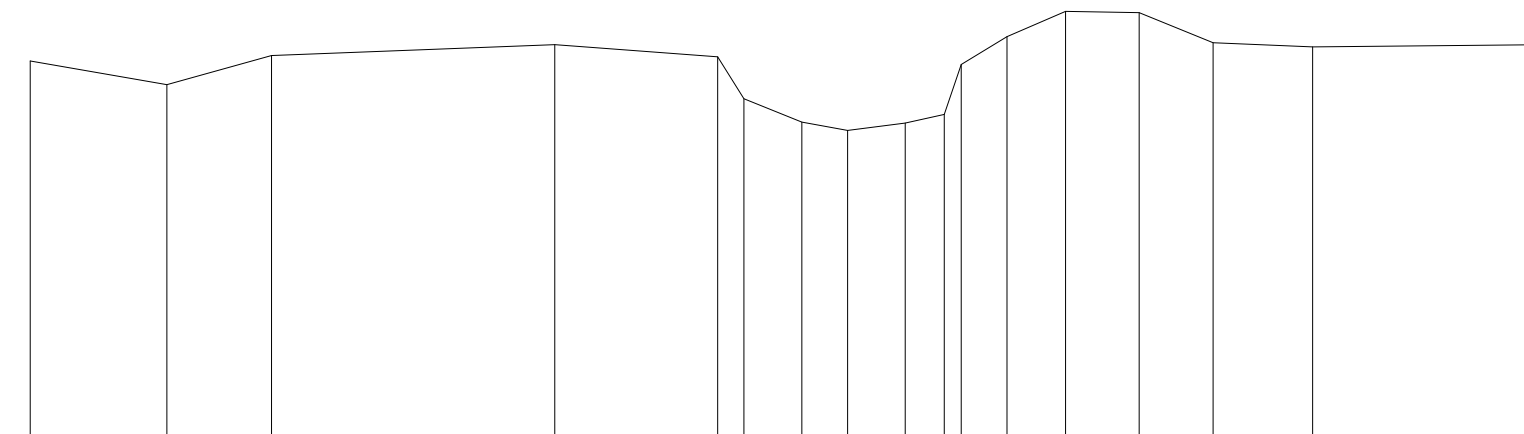

|                |       |       |       |      |       |       |       |       |       |       |       |       |       |       |       |       |      |
|----------------|-------|-------|-------|------|-------|-------|-------|-------|-------|-------|-------|-------|-------|-------|-------|-------|------|
| Terreinhoogte  | 13,98 | 13,67 | 14,06 | 14,2 | 14,04 | 13,48 | 13,18 | 13,07 | 13,16 | 13,28 | 13,64 | 14,31 | 14,64 | 14,62 | 14,22 | 14,17 | 14,2 |
| Tussenafstand  | 1.81  | 1.38  | 3.75  | 2.16 | 0.54  | 0.77  | 0.61  | 0.76  | 0.50  | 0.22  | 0.61  | 0.77  | 0.98  | 0.98  | 1.32  | 3.1   | 1.2  |
| Ontwerphoogte  |       |       |       |      |       |       |       |       |       |       |       |       |       |       |       |       |      |
| Ontwerpafstand |       |       |       |      |       |       |       |       |       |       |       |       |       |       |       |       |      |