




van de gerangschikte en onbevaarbare waterlopen
en grachten van algemeen belang

diw@provincieantwerpen.be
www.provincieantwerpen.be

A.7.20.11
8731

OPGEMETEN IN: 1999

Vergelijkingsvlak
9m.

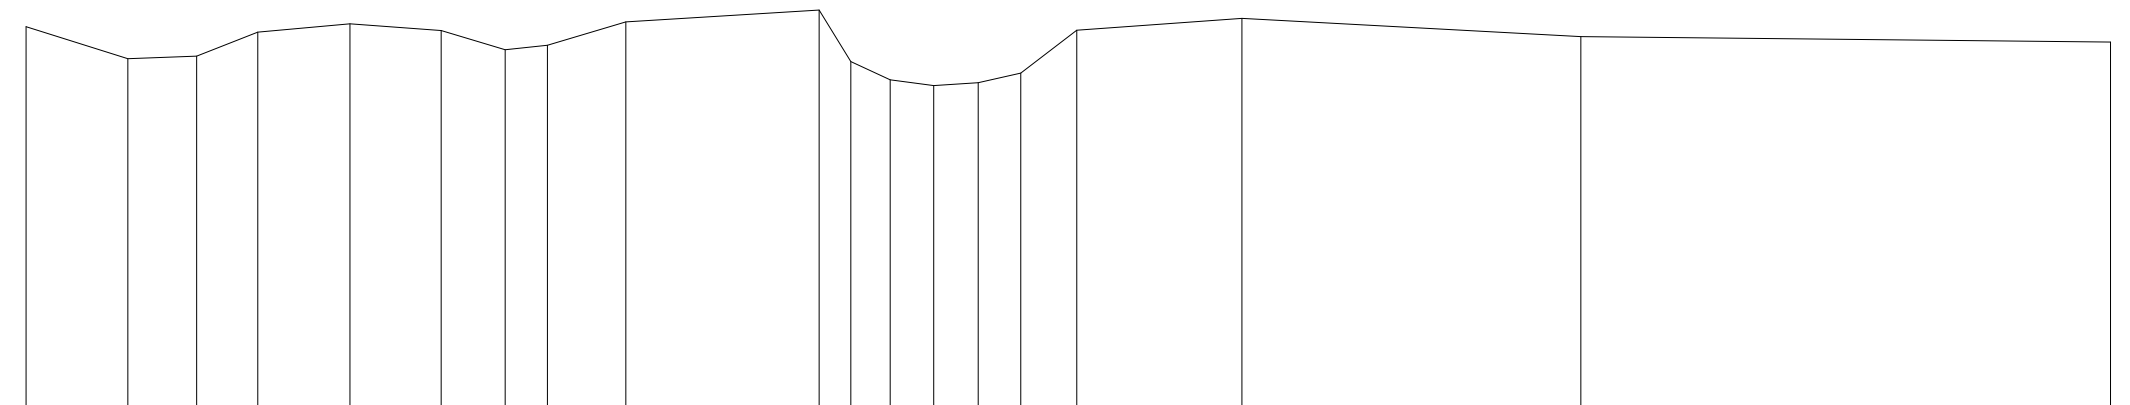

Terreinhoogte	14,04	13,61	13,65	13,97	14,08	13,99	13,73	13,79	14,1	14,26	13,58	13,33	13,26	13,3	13,42	13,99	14,15	13,9	13,83
Tussenafstand	1.34	0.91	0.81	1.22	1.21	0.85	0.56	1.04	2.55	0.420	0.520	0.57	0.59	0.56	0.74	2.18	4.49	7	
Ontwerphoogte																			
Ontwerpafstand																			