




van de gerangschikte en onbevaarbare waterlopen
en grachten van algemeen belang

diw@provincieantwerpen.be
www.provincieantwerpen.be

A.7.20.11
8731

OPGEMETEN IN: 1999

Vergelijkingsvlak
6m.

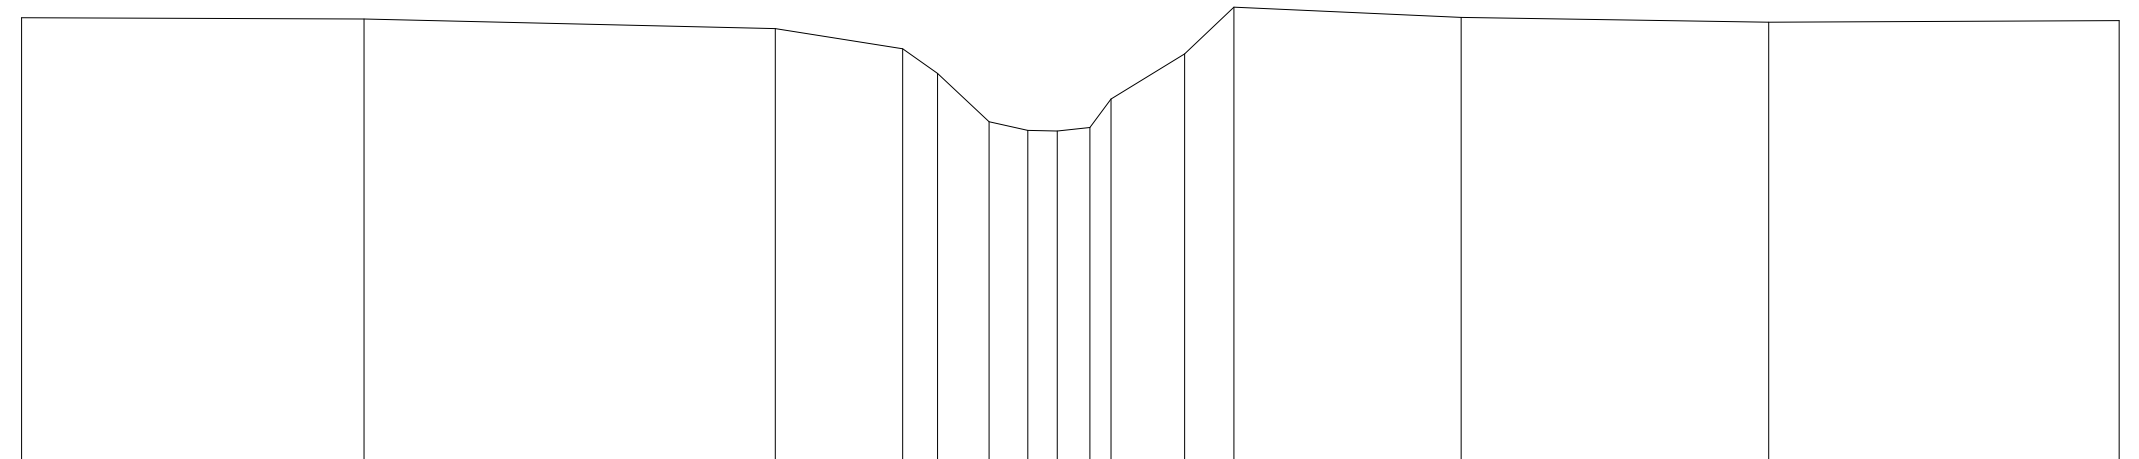

Terreinhoogte	11.87	11.85	11.72	11.45	11.13	10.49	10.38	10.37	10.42	10.79	11.39	12.01	11.87	11.81	11.83
Tussenafstand		4.53	5.44	1.68	0.46	0.68	0.52	0.39	0.40	0.28	0.97	0.65	3	4.07	4.63
Ontwerphoogte															
Ontwerpafstand															