



van de gerangschikte en onbevaarbare waterlopen
en grachten van algemeen belang


diw@provincieantwerpen.be
www.provincieantwerpen.be

A.6.20.1
9054

OPGEMETEN IN: 1999

lengteschaal 1/100
hoogteschaal 1/100

Vergelijkingsvlak
-2m.

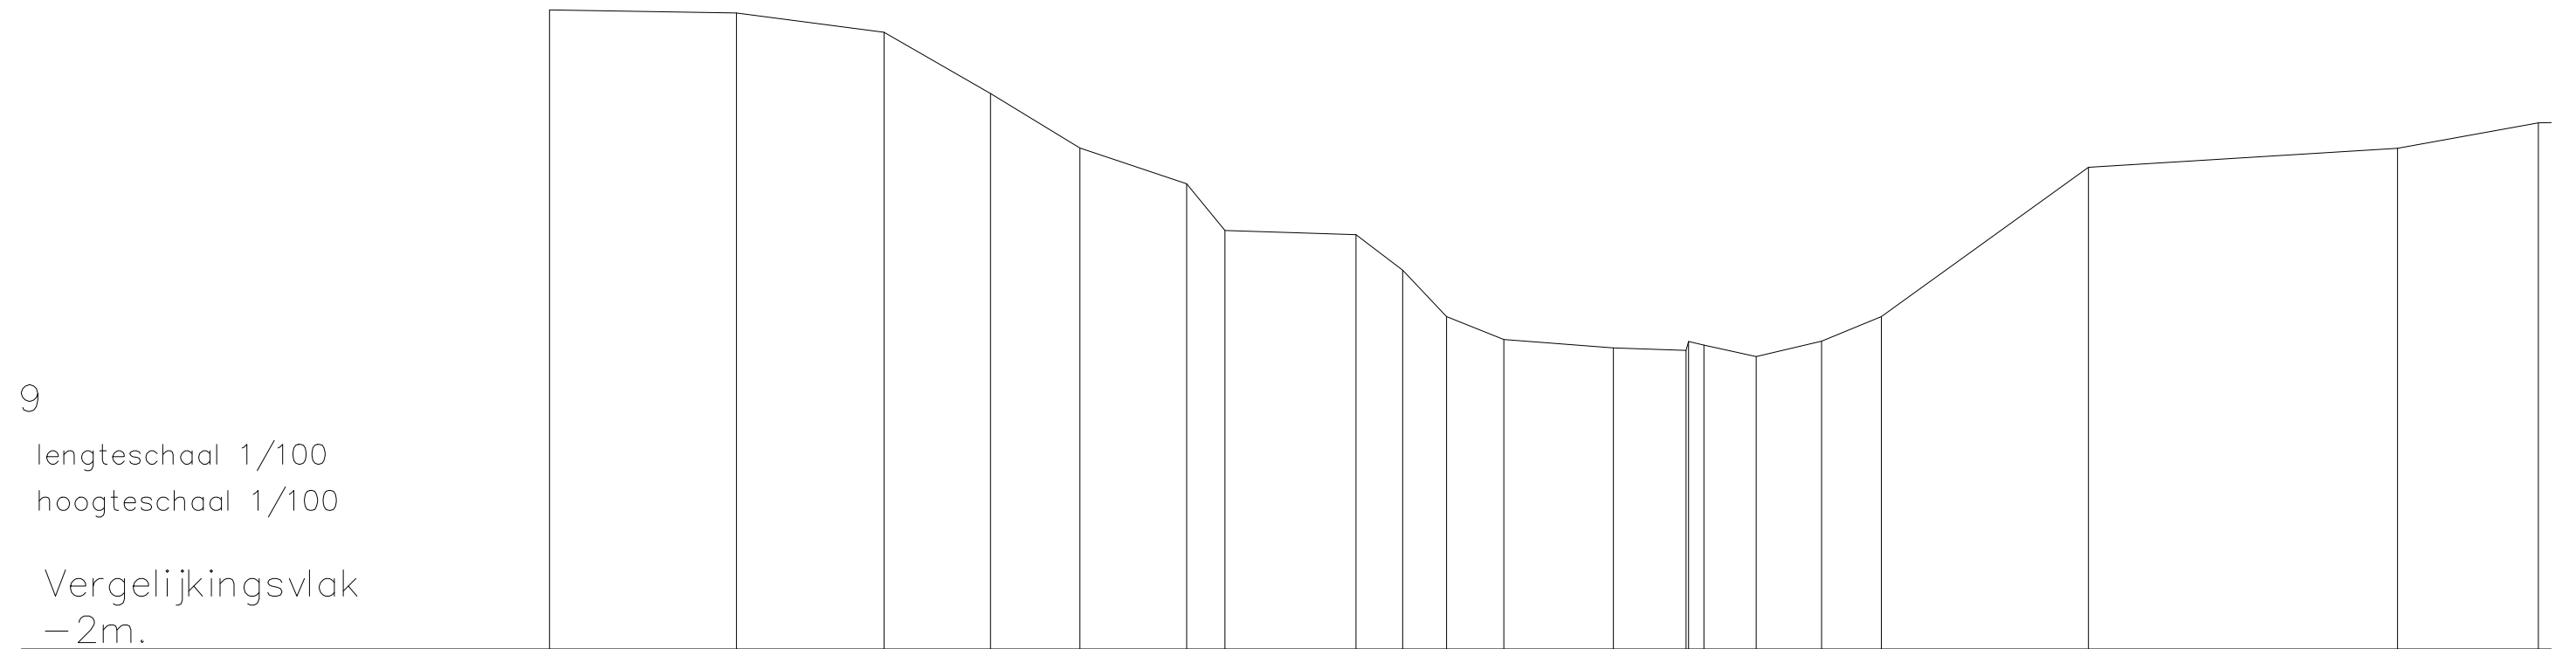

Terreinhoogte	7.68	7.63	7.34	6.41	5.59	5.05	4.34	4.27	3.73	3.03	2.69	2.56	2.56	2.50	2.43	2.66	3.03	5.3	5.58	5.97
Tussenafstand		2.83	2.23	1.62	1.35	1.62	0.58	1.99	0.7	0.67	0.87	1.66	1.1	0.0045	0.79	0.99	0.9	3.14	4.68	2.13