


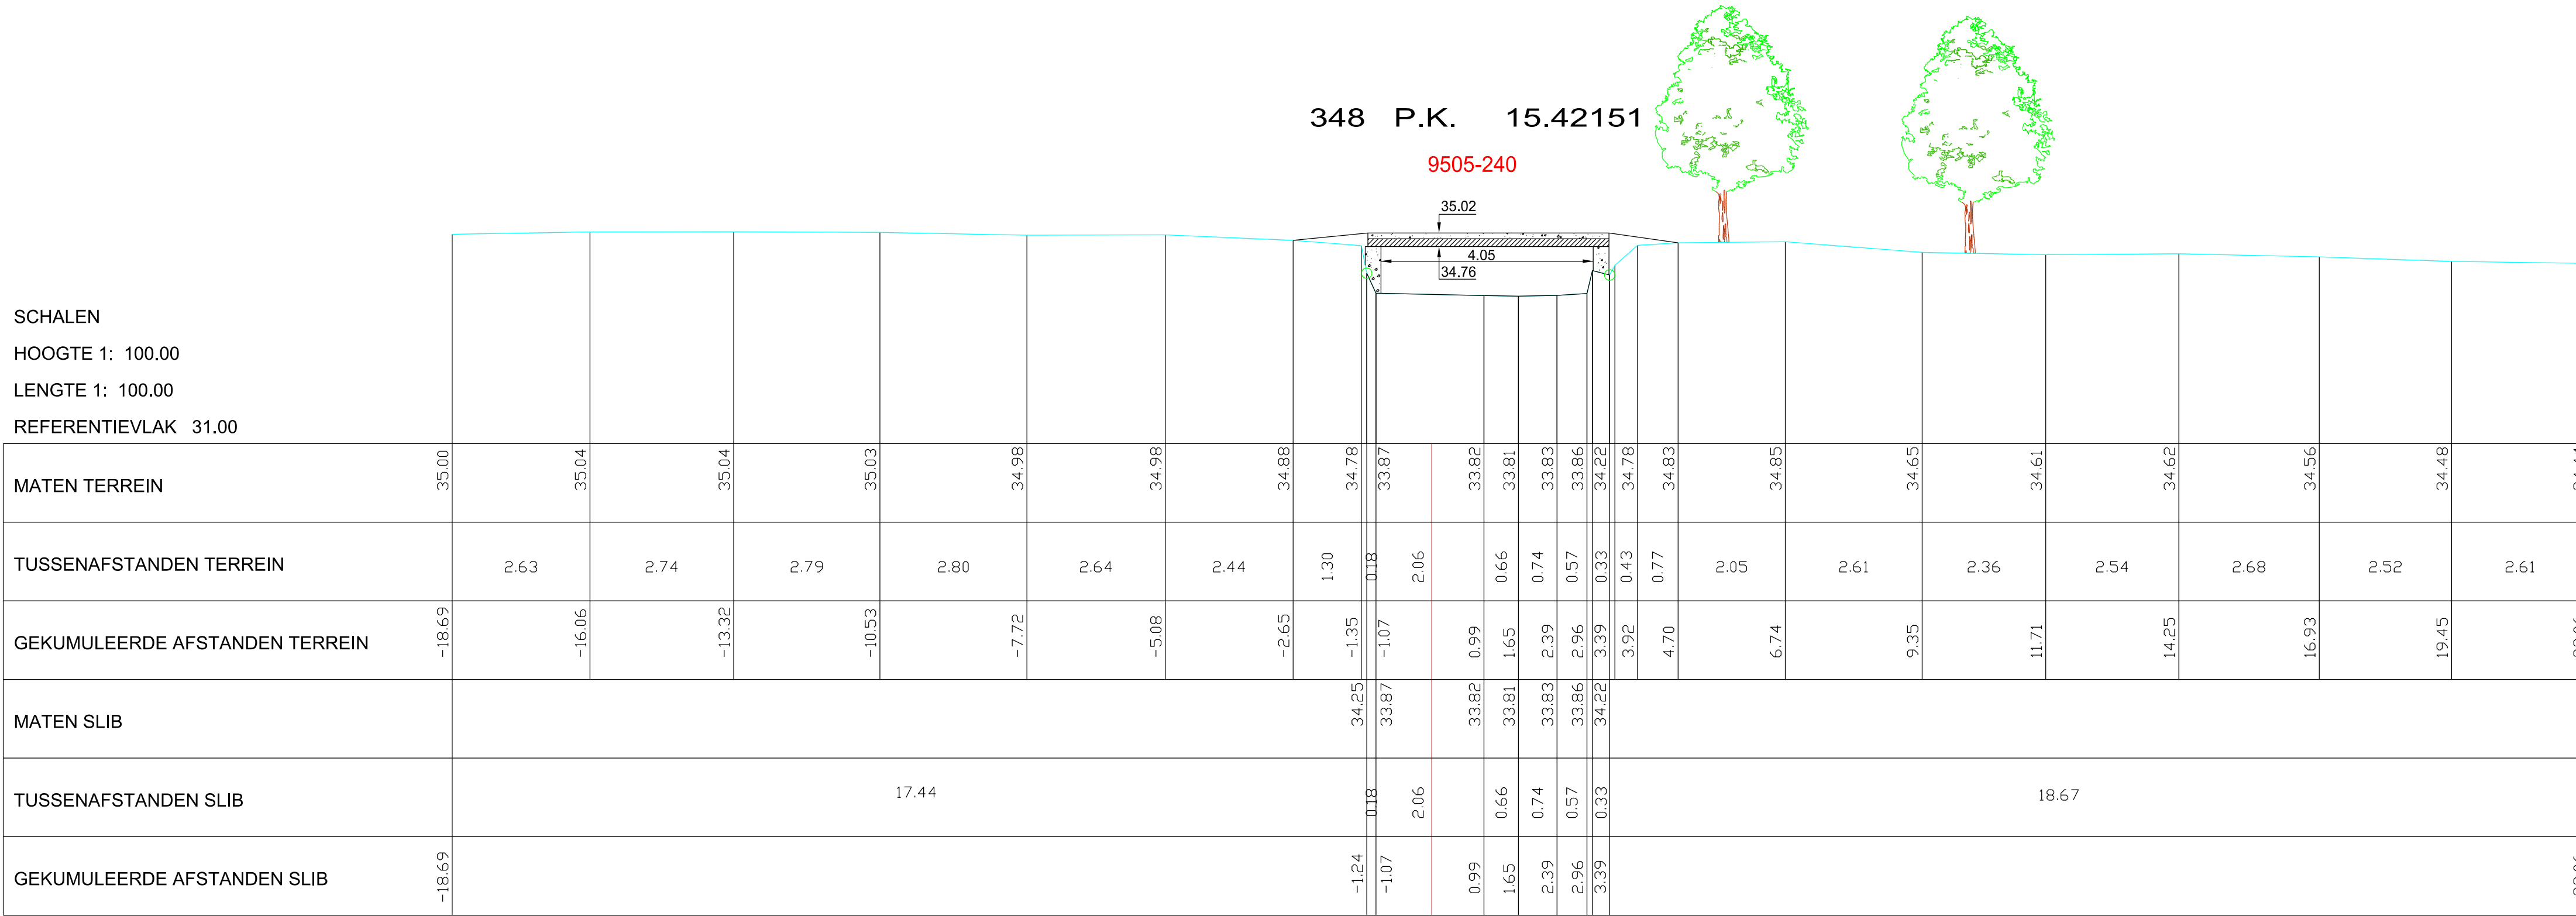

SCHALEN

HOOGTE 1: 100.00

LENGTE 1: 100.00

REFERENTIEVLAK 31.00

348 P.K. 15.42151

9505-240

