


REFERENTIEVLAK 36.00

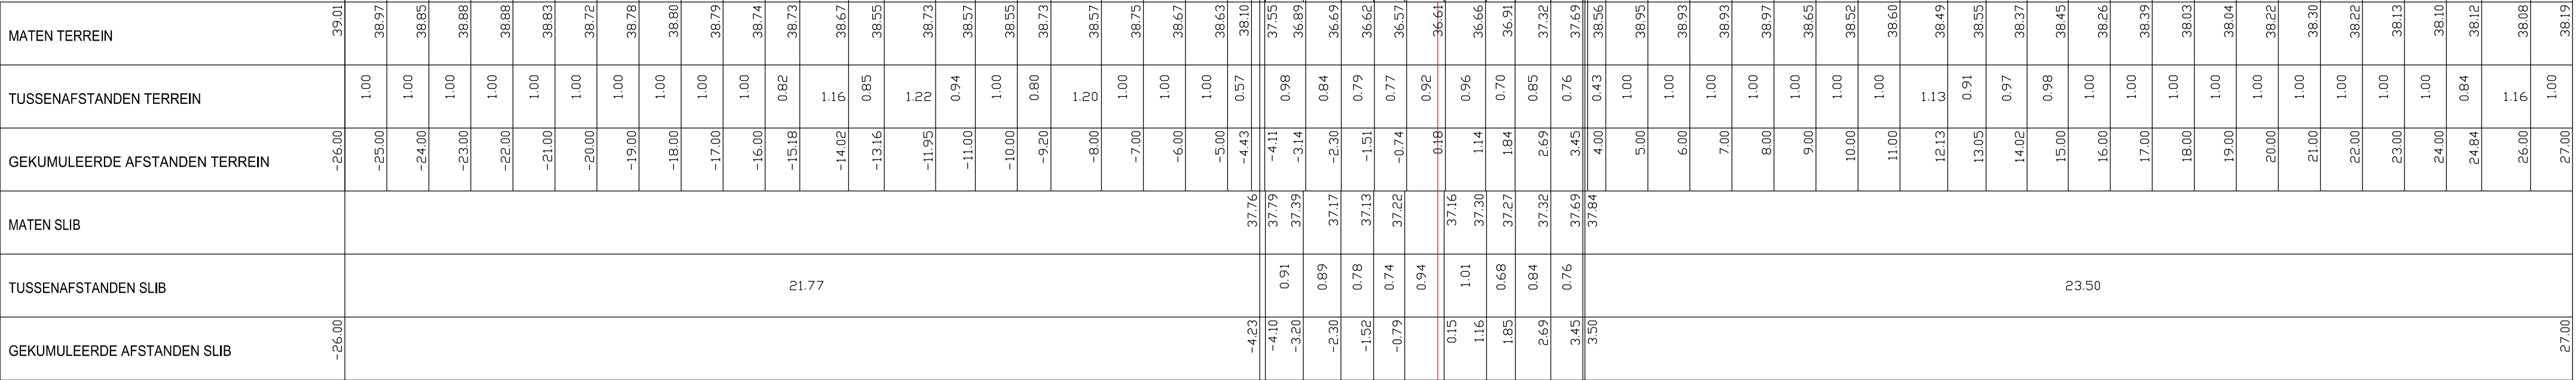

468 P.K. 20.41730