


H 1: 100/ L 1: 100

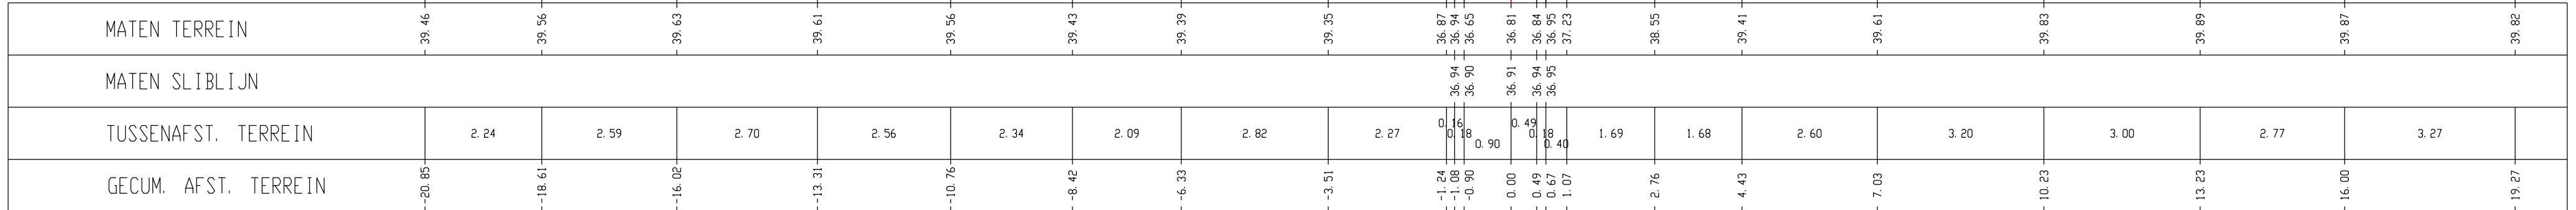

MATEN TERREIN	39.46	39.56	39.63	39.61	39.56	39.43	39.39	39.35	36.87	36.74	36.65	36.81	36.84	36.95	37.23	38.55	39.41	39.61	39.83	39.89	39.87	39.82
MATEN SLIBLIJN									36.94	36.90	36.91	36.94	36.95	37.23								
TUSSENAFST. TERREIN	2.24	2.59	2.70	2.56	2.34	2.09	2.82	2.27	0.16	0.18	0.90	0.49	0.67	0.40	1.69	1.68	2.60	3.20	3.00	2.77	3.27	
GECUM. AFST. TERREIN	-20.85	-18.61	-16.02	-13.31	-10.76	-8.42	-6.33	-3.51	-1.24	-1.08	-0.90	0.00	0.49	0.67	1.07	2.76	4.43	7.03	10.23	13.23	16.00	19.27

