


Kunstwerk 7163-101

H 1: 100/ L 1: 100

20.00

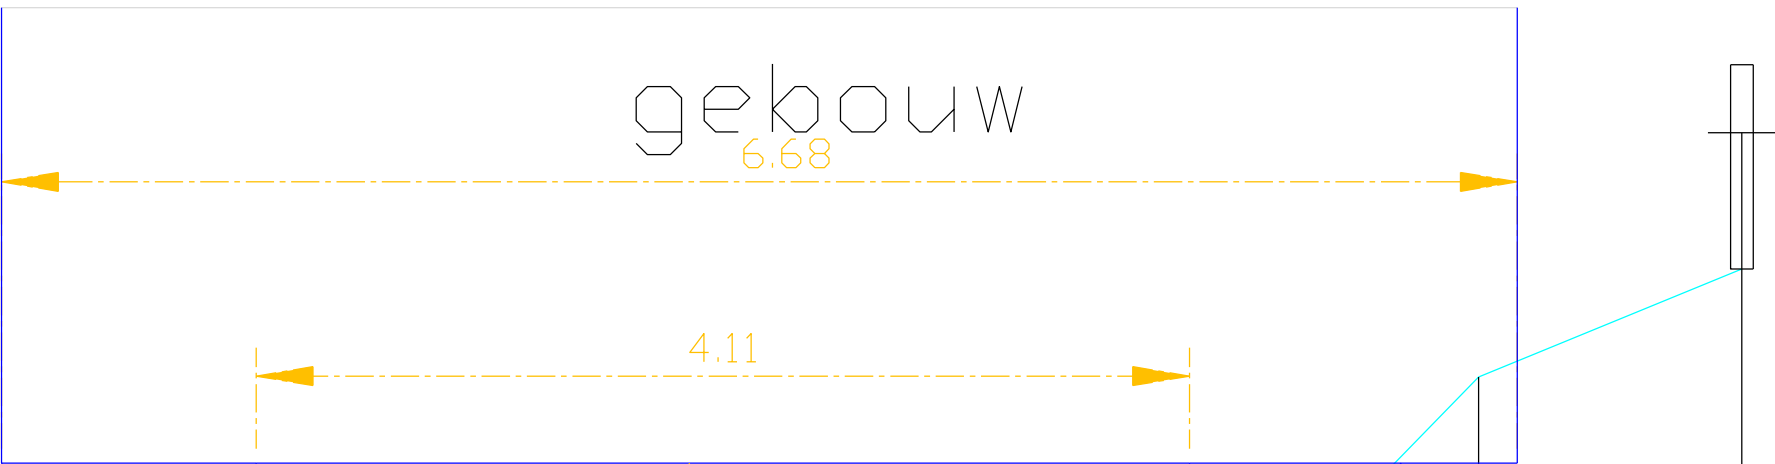

MATEN TERREIN

MATEN SLIBLIJN

TUSSENAFST. TERREIN

GECUM. AFST. TERREIN

|        |        |        |        |        |        |        |        |        |        |        |        |        |        |
|--------|--------|--------|--------|--------|--------|--------|--------|--------|--------|--------|--------|--------|--------|
| -22.75 | -22.52 | -21.89 | -21.79 | -20.19 | -20.19 | -20.19 | -20.21 | -20.21 | -20.21 | -20.22 | -21.84 | -22.93 | -23.41 |
|        |        |        |        | 20.19  | 20.19  | 20.19  | 20.21  | 20.21  | 20.21  | 20.21  |        |        |        |
| 0.78   | 0.77   | 0.46   | 0.76   | 0.16   | 0.16   | 1.30   | 1.09   | 0.22   | 0.13   | 0.75   | 1.06   | 1.16   |        |
| -4.38  | -3.61  | -2.84  | -2.38  | -1.62  | -1.46  | -1.30  | 0.00   | 1.09   | 1.31   | 1.43   | 2.19   | 3.24   | 4.40   |