


H 1: 100/ L 1: 100

55.00

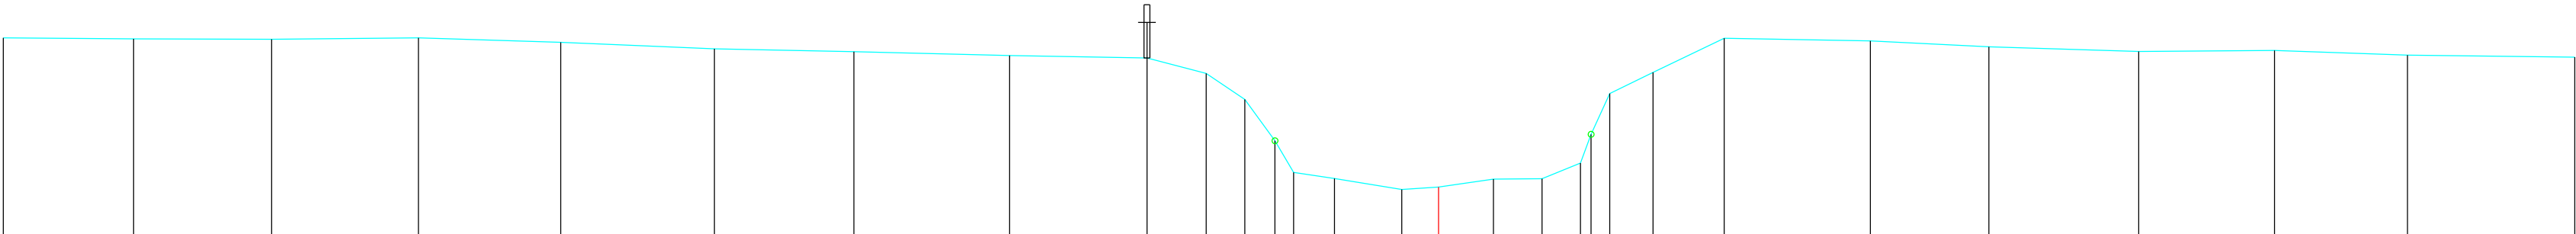

MATEN TERREIN	-58.34	-58.32	-58.32	-58.34	-58.27	-58.16	-58.11	-58.04	-58.00	-57.74	-57.30	-56.60	-56.06	-55.96	-55.77	-55.81	-55.95	-55.96	-56.22	-56.71	-57.40	-57.76	-58.33	-58.29	-58.19	-58.11	-58.13	-58.05	-58.01
MATEN SLIBLIJN																													
TUSSENAFST. TERREIN		2.21	2.34	2.48	2.41	2.60	2.36	2.64	2.33	1.00	0.66	0.51	0.32	0.69	1.14	0.62	0.93	0.82	0.65	0.58	0.32	0.73	1.21	2.48	2.01	2.54	2.30	2.25	2.83
GECUM. AFST. TERREIN	-24.30	-22.09	-19.76	-17.27	-14.86	-12.26	-9.90	-7.26	-4.94	-3.94	-3.28	-2.77	-2.45	-1.76	-0.62	0.00	0.93	1.75	2.40	2.90	3.63	4.84	7.31	9.32	11.85	14.15	16.41	19.24	