


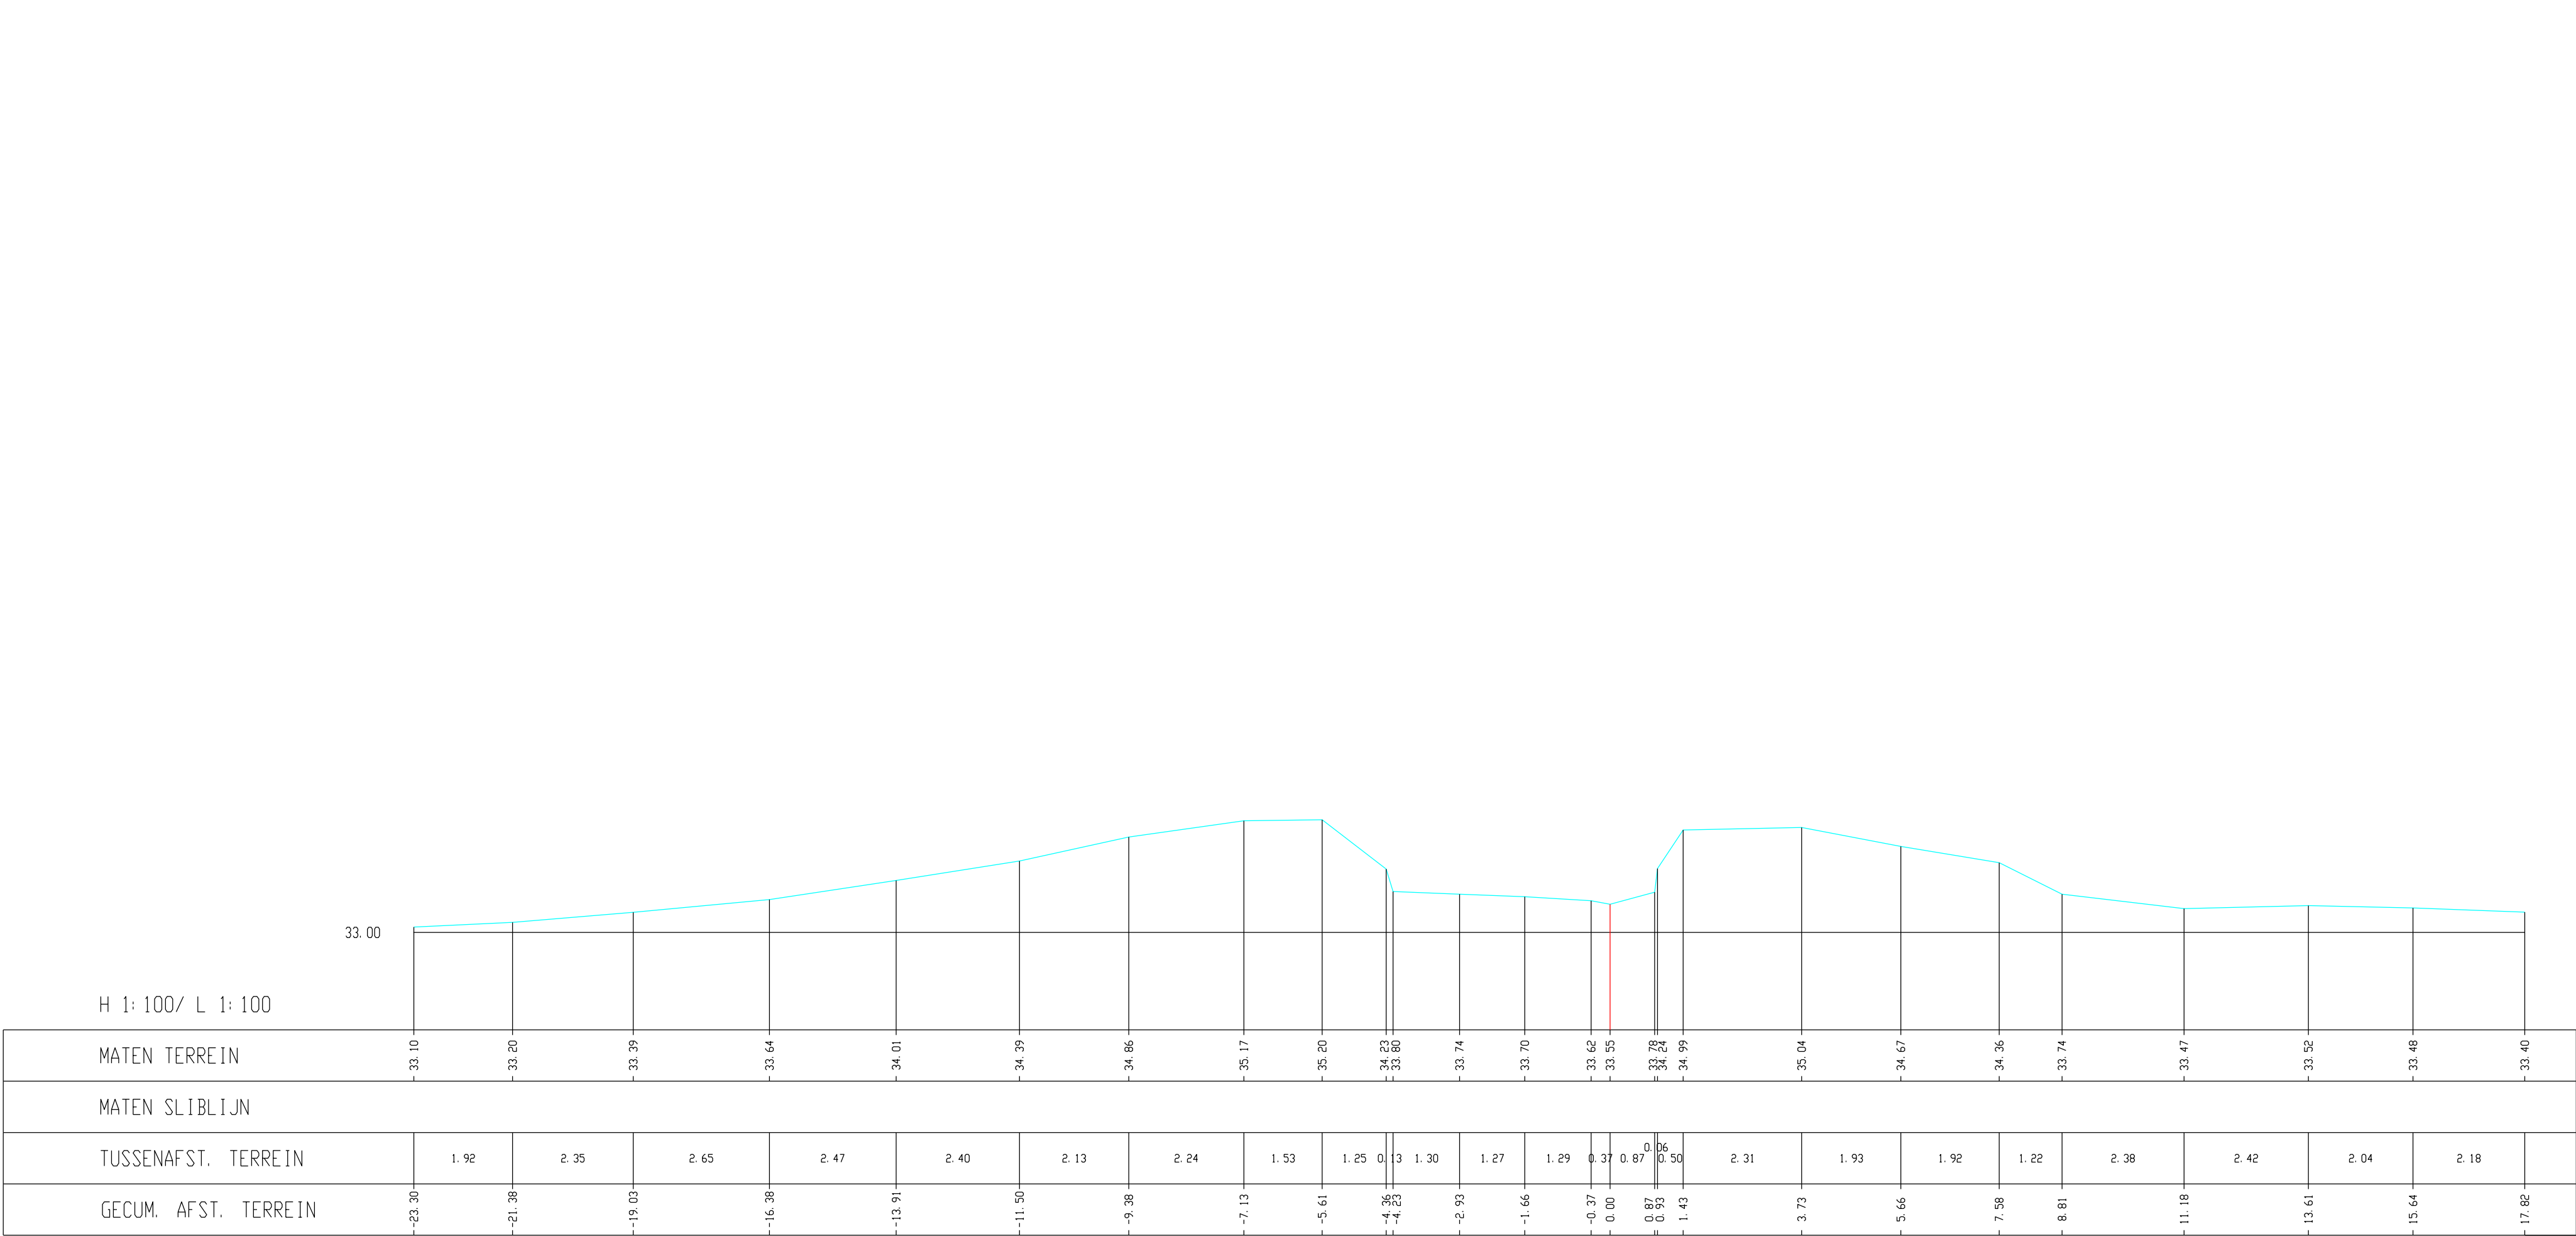

H 1:100/ L 1:100

MATEN TERREIN	-33.10	-33.20	-33.39	-33.64	-34.01	-34.39	-34.86	-35.17	-35.20	-34.23	-33.80	-33.74	-33.70	-33.62	-33.55	-33.78	-34.24	-34.99	-35.04	-34.67	-34.36	-33.74	-33.47	-33.52	-33.48	-33.40
MATEN SLIBLIJN																										
TUSSENAFST. TERREIN	1.92	2.35	2.65	2.47	2.40	2.13	2.24	1.53	1.25	0.13	1.30	1.27	1.29	0.37	0.87	0.06	0.50	2.31	1.93	1.92	1.22	2.38	2.42	2.04	2.18	
GECUM. AFST. TERREIN	-23.30	-21.38	-19.03	-16.38	-13.91	-11.50	-9.38	-7.13	-5.61	-4.36	-4.23	-2.93	-1.66	-0.37	0.00	0.87	0.93	1.43	3.73	5.66	7.58	8.81	11.18	13.61	15.64	17.82