


H 1: 100/ L 1: 100

33.00

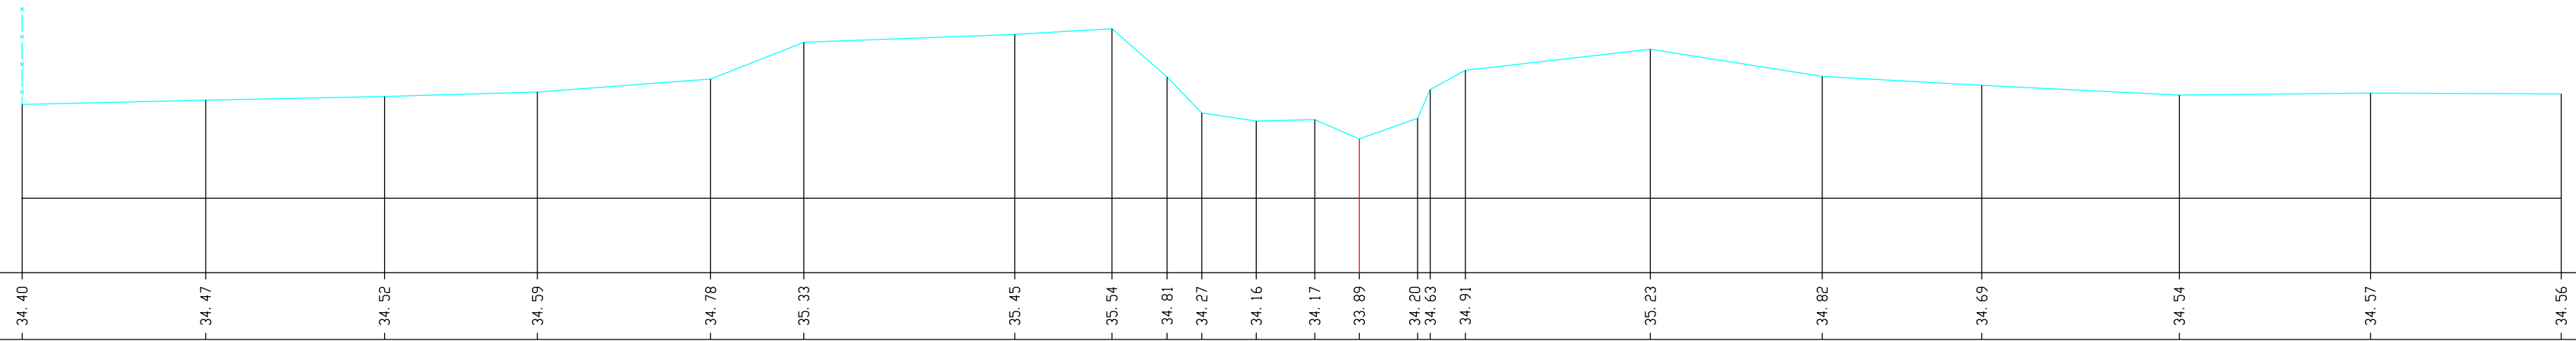

MATEN TERREIN

MATEN SLIBLIJN

TUSSENAFST. TERREIN

GECUM. AFST. TERREIN

34.40	34.47	34.52	34.59	34.78	35.33	35.45	35.54	34.81	34.27	34.16	34.17	33.89	34.20	34.63	34.91	35.23	34.82	34.69	34.54	34.57	34.56	
	2.75	2.67	2.29	2.59	1.39	3.15	1.45	0.83	0.52	0.82	0.87	0.67	0.87	0.95	0.52	2.77	2.57	2.39	2.95	2.86	2.85	
-19.99	-17.25	-14.57	-12.29	-9.70	-8.31	-5.15	-3.70	-2.87	-2.36	-1.54	-0.67	0.00	0.87	1.06	1.59	4.35	6.92	9.31	12.26	15.12	17.97	