


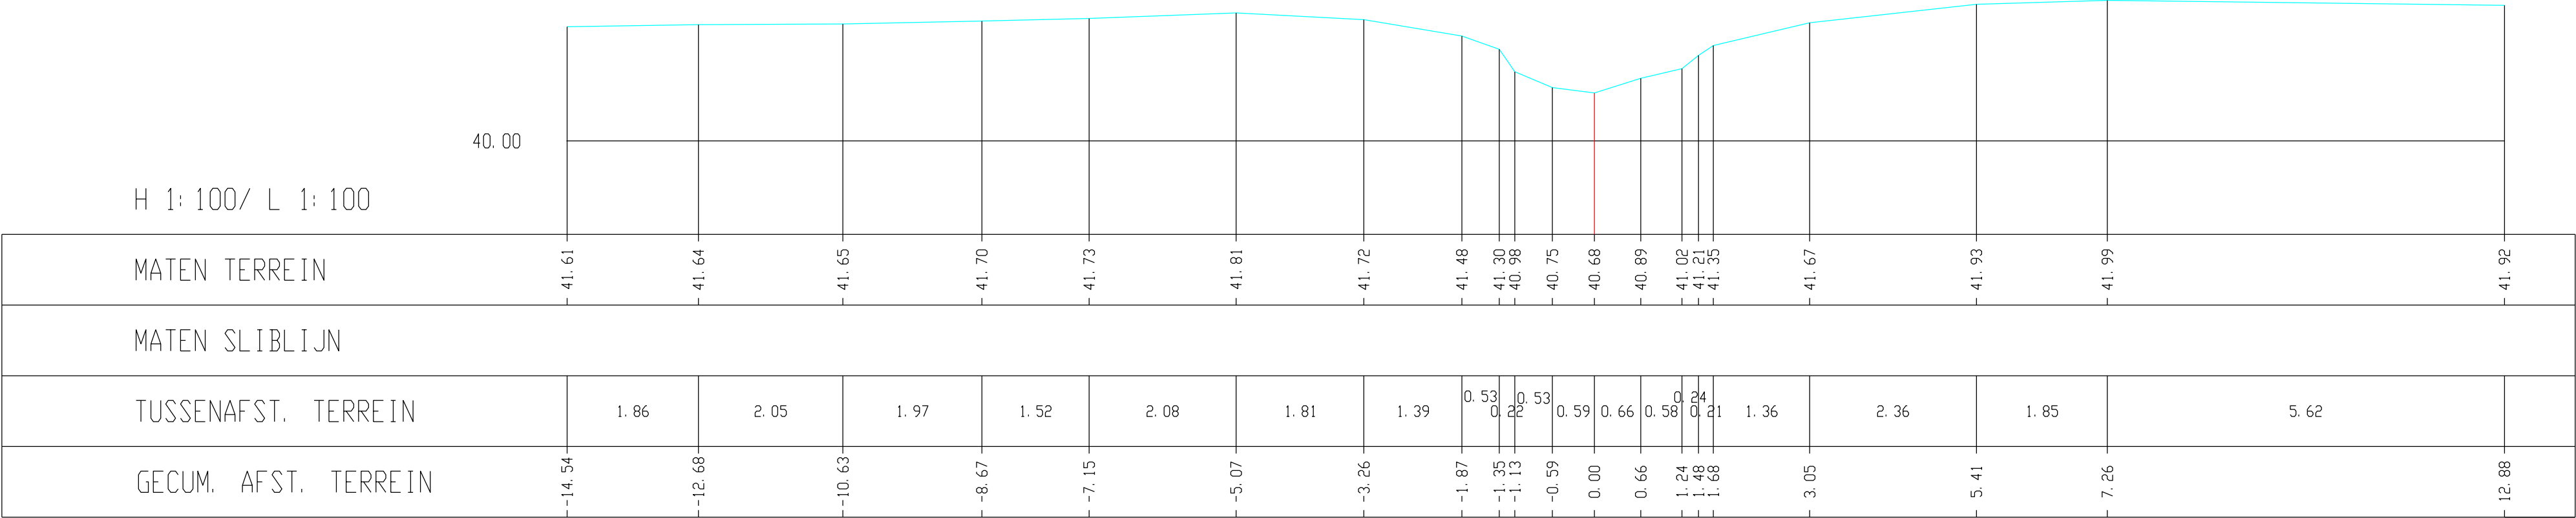

H 1: 100/ L 1: 100

40.00