


H 1: 100/ L 1: 100

43.00

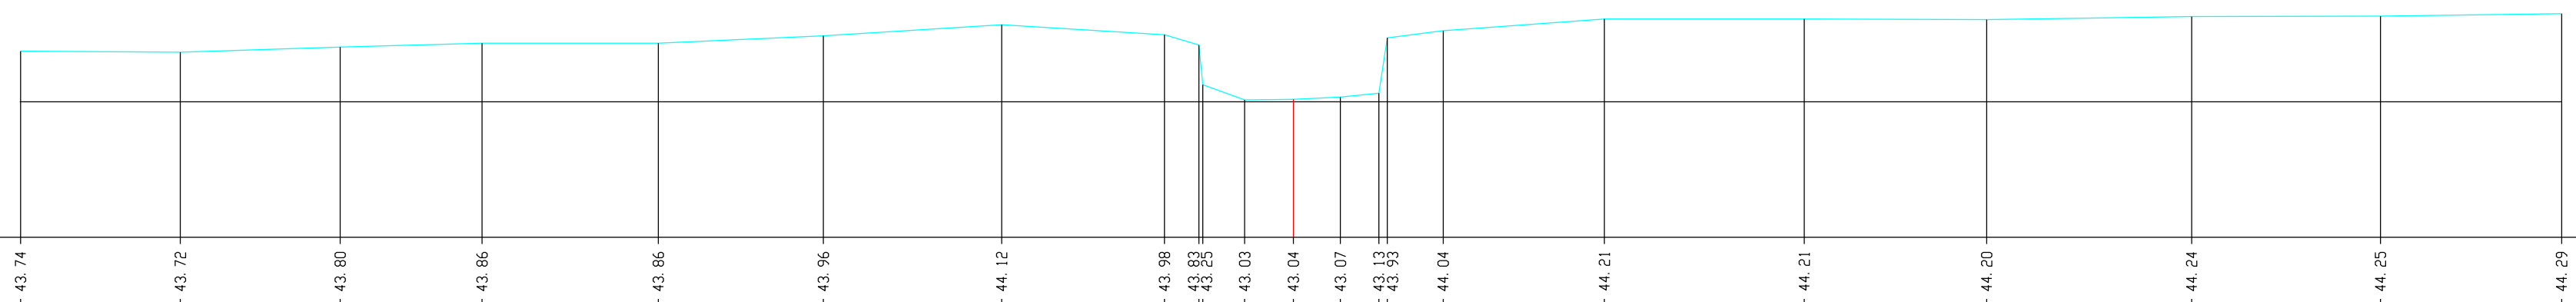

MATEN TERREIN

MATEN SLIBLIJN

TUSSENAFST. TERREIN

GECUM. AFST. TERREIN

43.74	43.72	43.80	43.86	43.86	43.96	44.12	43.98	43.83	43.83	43.03	43.04	43.07	43.13	43.93	44.04	44.21	44.21	44.20	44.24	44.25	44.29
	2.33	2.33	2.07	2.57	2.40	2.60	2.37	0.50	0.05	0.61	0.71	0.69	0.56	0.12	0.81	2.35	2.91	2.66	2.99	2.75	2.64
-18.54	-16.21	-13.88	-11.82	-9.25	-6.85	-4.25	-1.88	-1.37	-1.32	-0.71	0.00	0.69	1.25	1.37	2.18	4.53	7.44	10.10	13.08	15.83	18.47