


H 1: 100/ L 1: 100

49.00

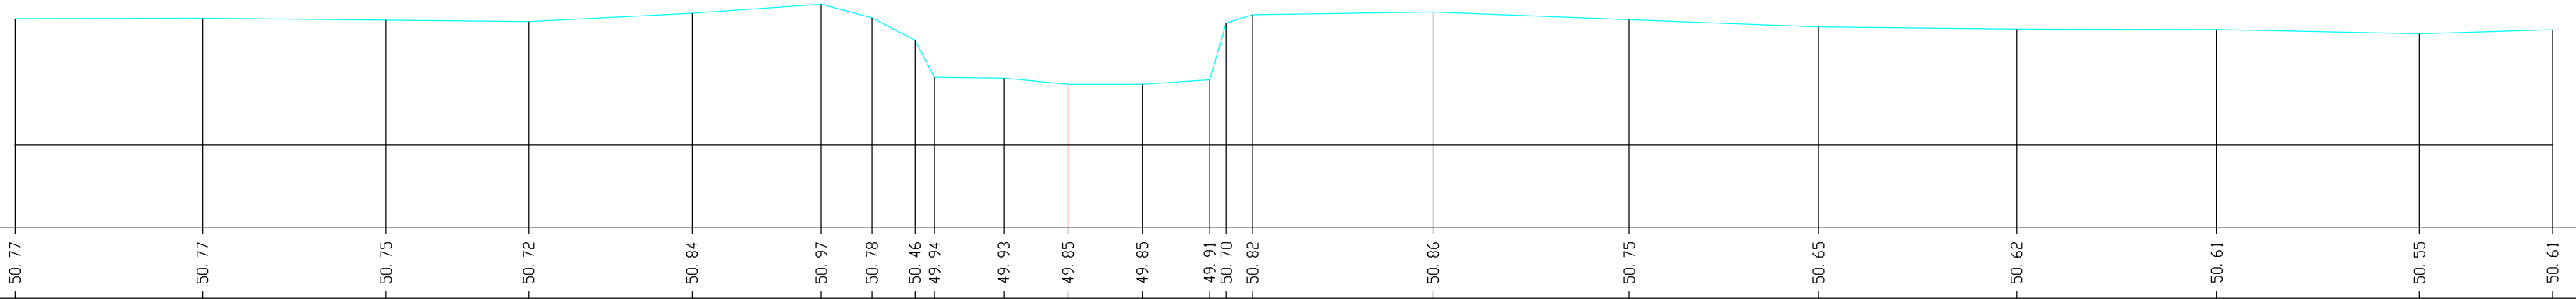

MATEN TERREIN

MATEN SLIBLIJN

TUSSENAFST. TERREIN

GECUM. AFST. TERREIN

50.77	50.77	50.75	50.72	50.84	50.97	50.78	50.46	49.94	49.93	49.85	49.85	49.91	50.70	50.82	50.86	50.75	50.65	50.62	50.61	50.55	50.61	
	2.62	2.57	2.00	2.29	1.81	0.71	0.60	0.27	0.97	0.90	1.04	0.94	0.23	0.37	2.53	2.74	2.65	2.77	2.80	2.84	1.86	
-14.73		-12.11	-9.54	-7.54	-5.26	-3.45	-2.74	-2.14	-1.87	-0.90	0.00	1.04	1.98	2.21	2.58	5.11	7.85	10.50	13.27	16.06	18.90	20.76