


H 1: 100/ L 1: 100

58.00

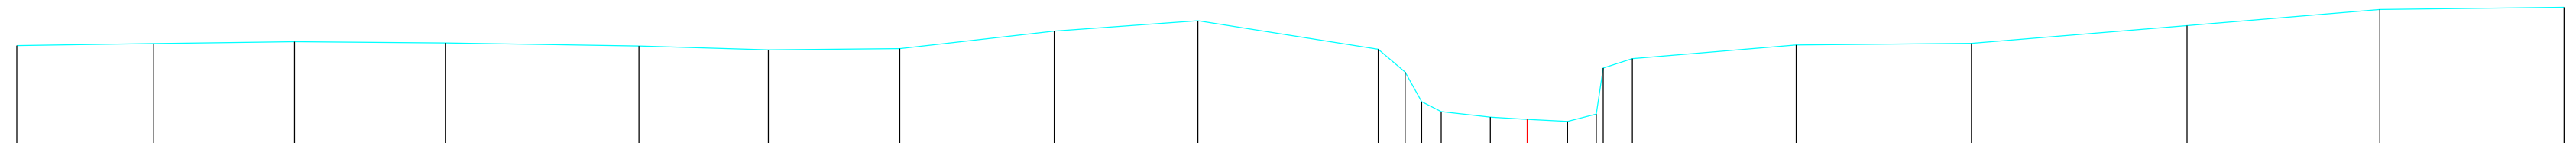

MATEN TERREIN

MATEN SLIBLIJN

TUSSENAFST. TERREIN

GECUM. AFST. TERREIN

59.48	59.51	59.53	59.52	59.47	59.41	59.43	59.69	59.84	59.42	59.09	58.65	58.51	58.43	58.40	58.37	58.47	59.15	59.29	59.49	59.51	59.77	60.01	60.04	
	2.01	2.07	2.21	2.84	1.90	1.93	2.27	2.11	2.64	0.39	0.24	0.29	0.72	0.54	0.59	0.42	0.10	0.43	2.40	2.57	3.16	2.83	2.70	
-22.14	-20.14	-18.07	-15.86	-13.02	-11.13	-9.20	-6.93	-4.83	-2.18	-1.79	-1.55	-1.26	-0.54	0.00	0.59	1.01	1.11	1.54	3.94	6.51	9.67	12.50	15.20	