


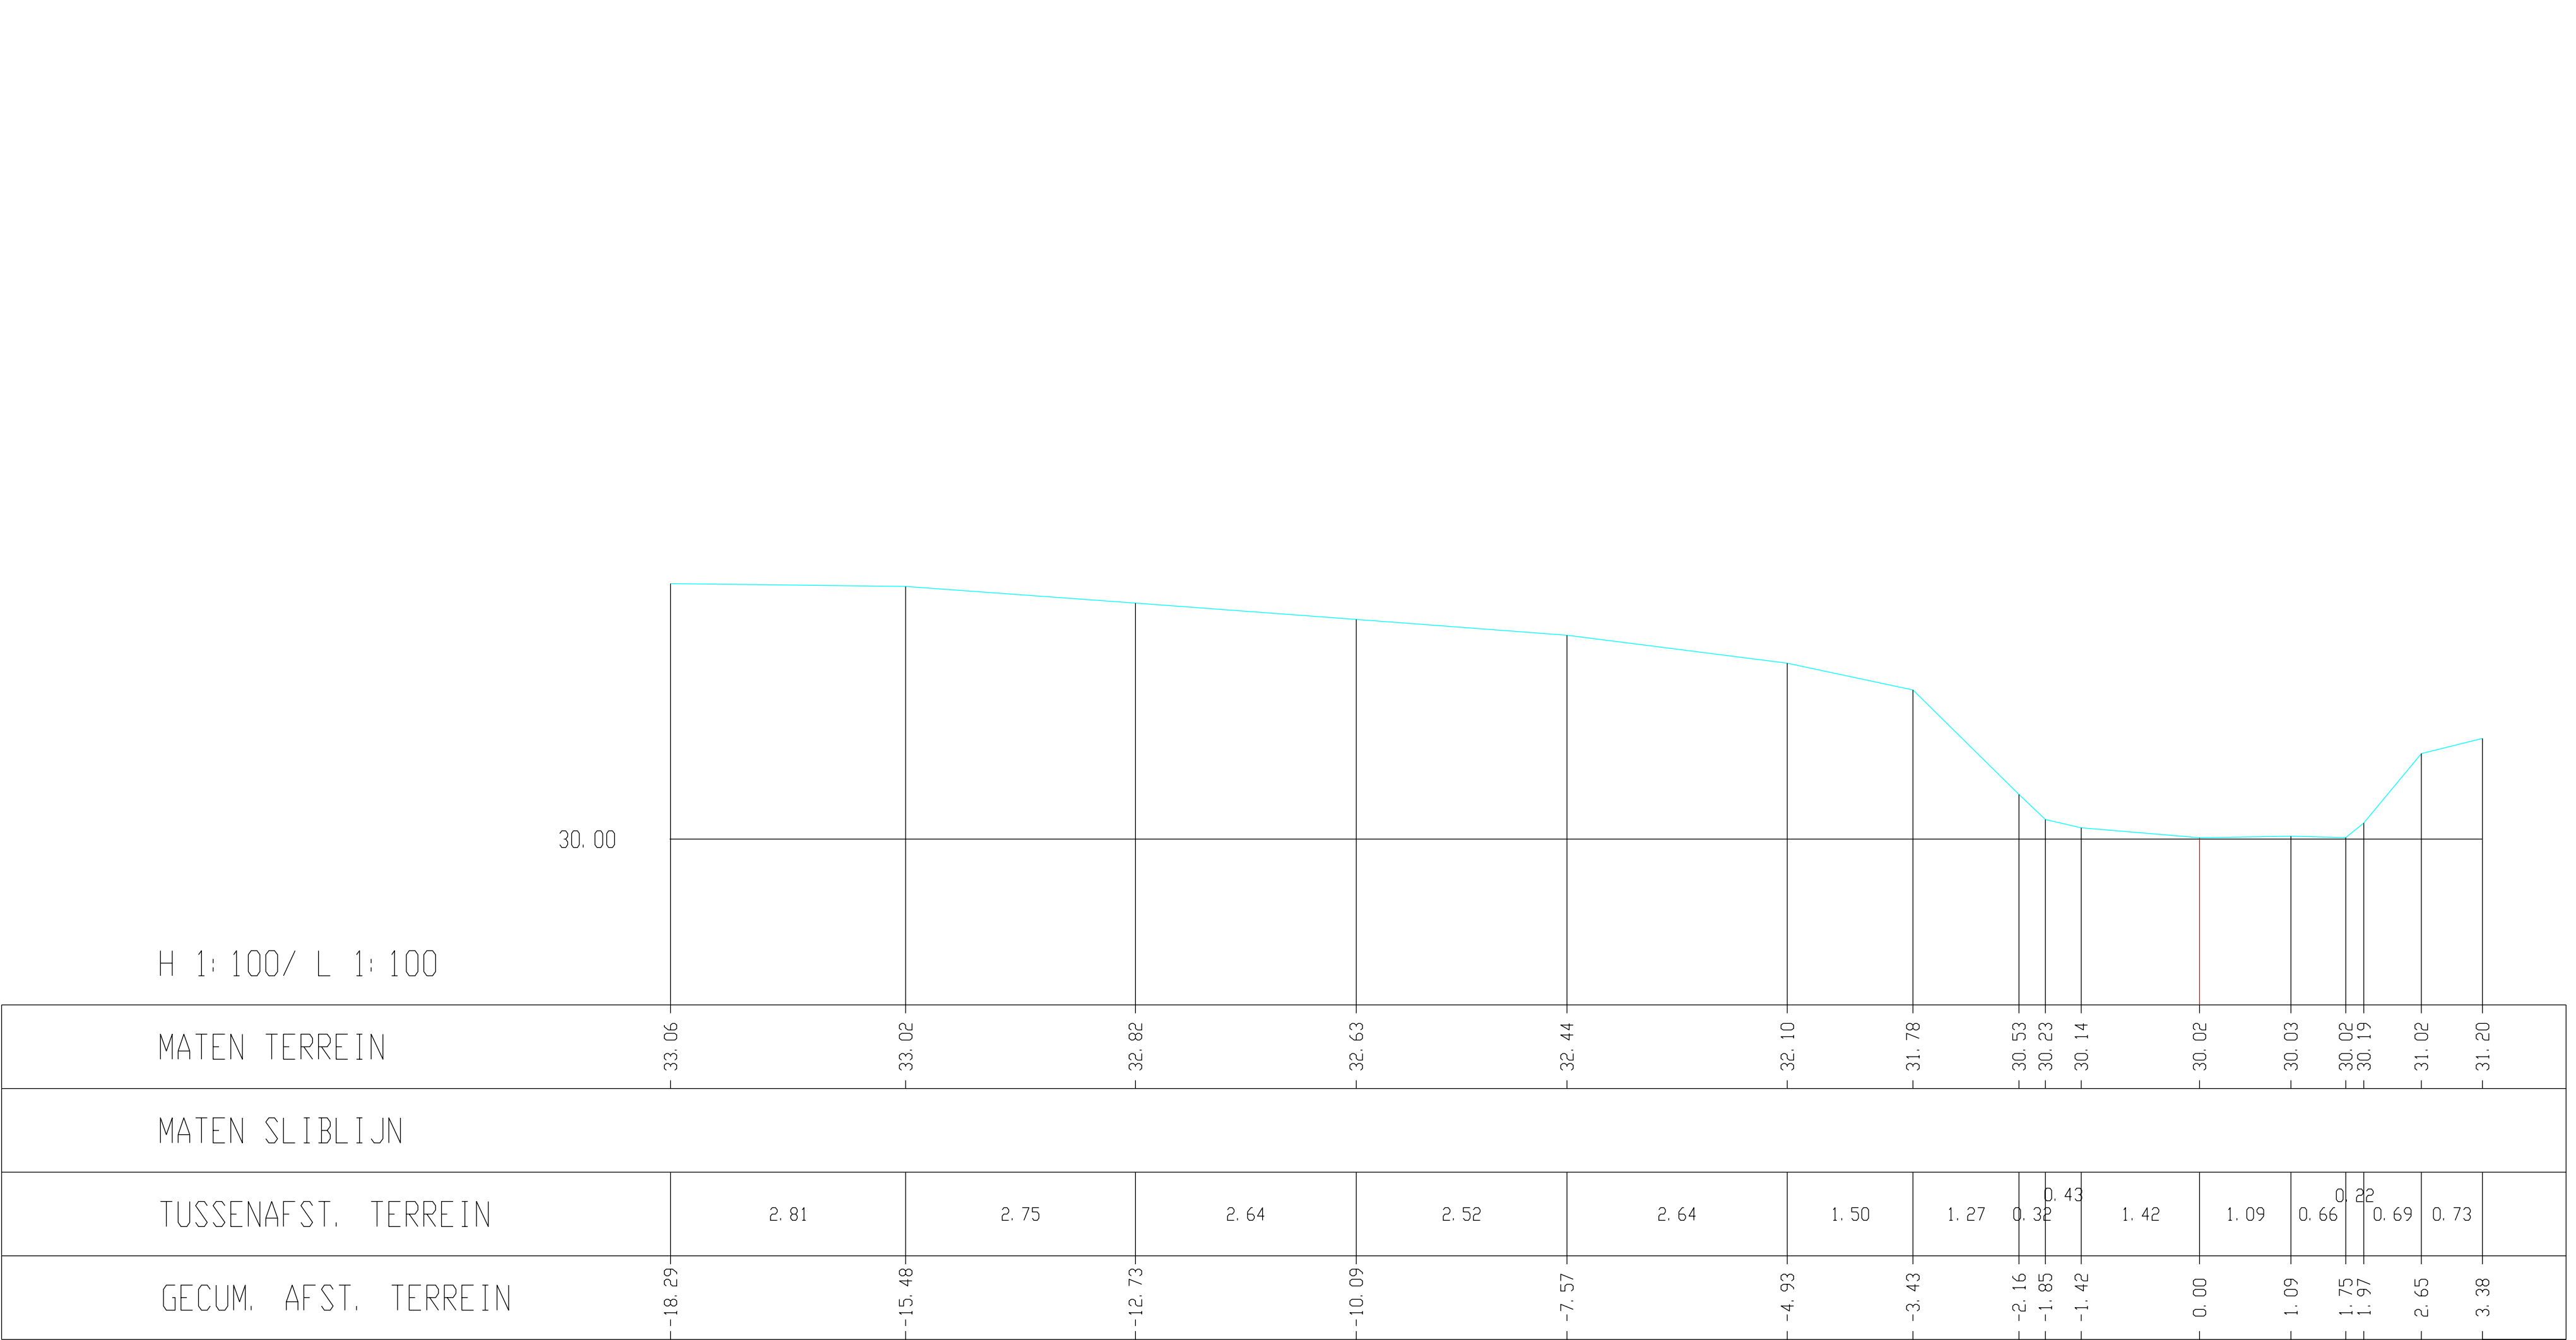

H 1:100/ L 1:100

30.00