


Bosmolen

31.00

H 1: 100/ L 1: 100

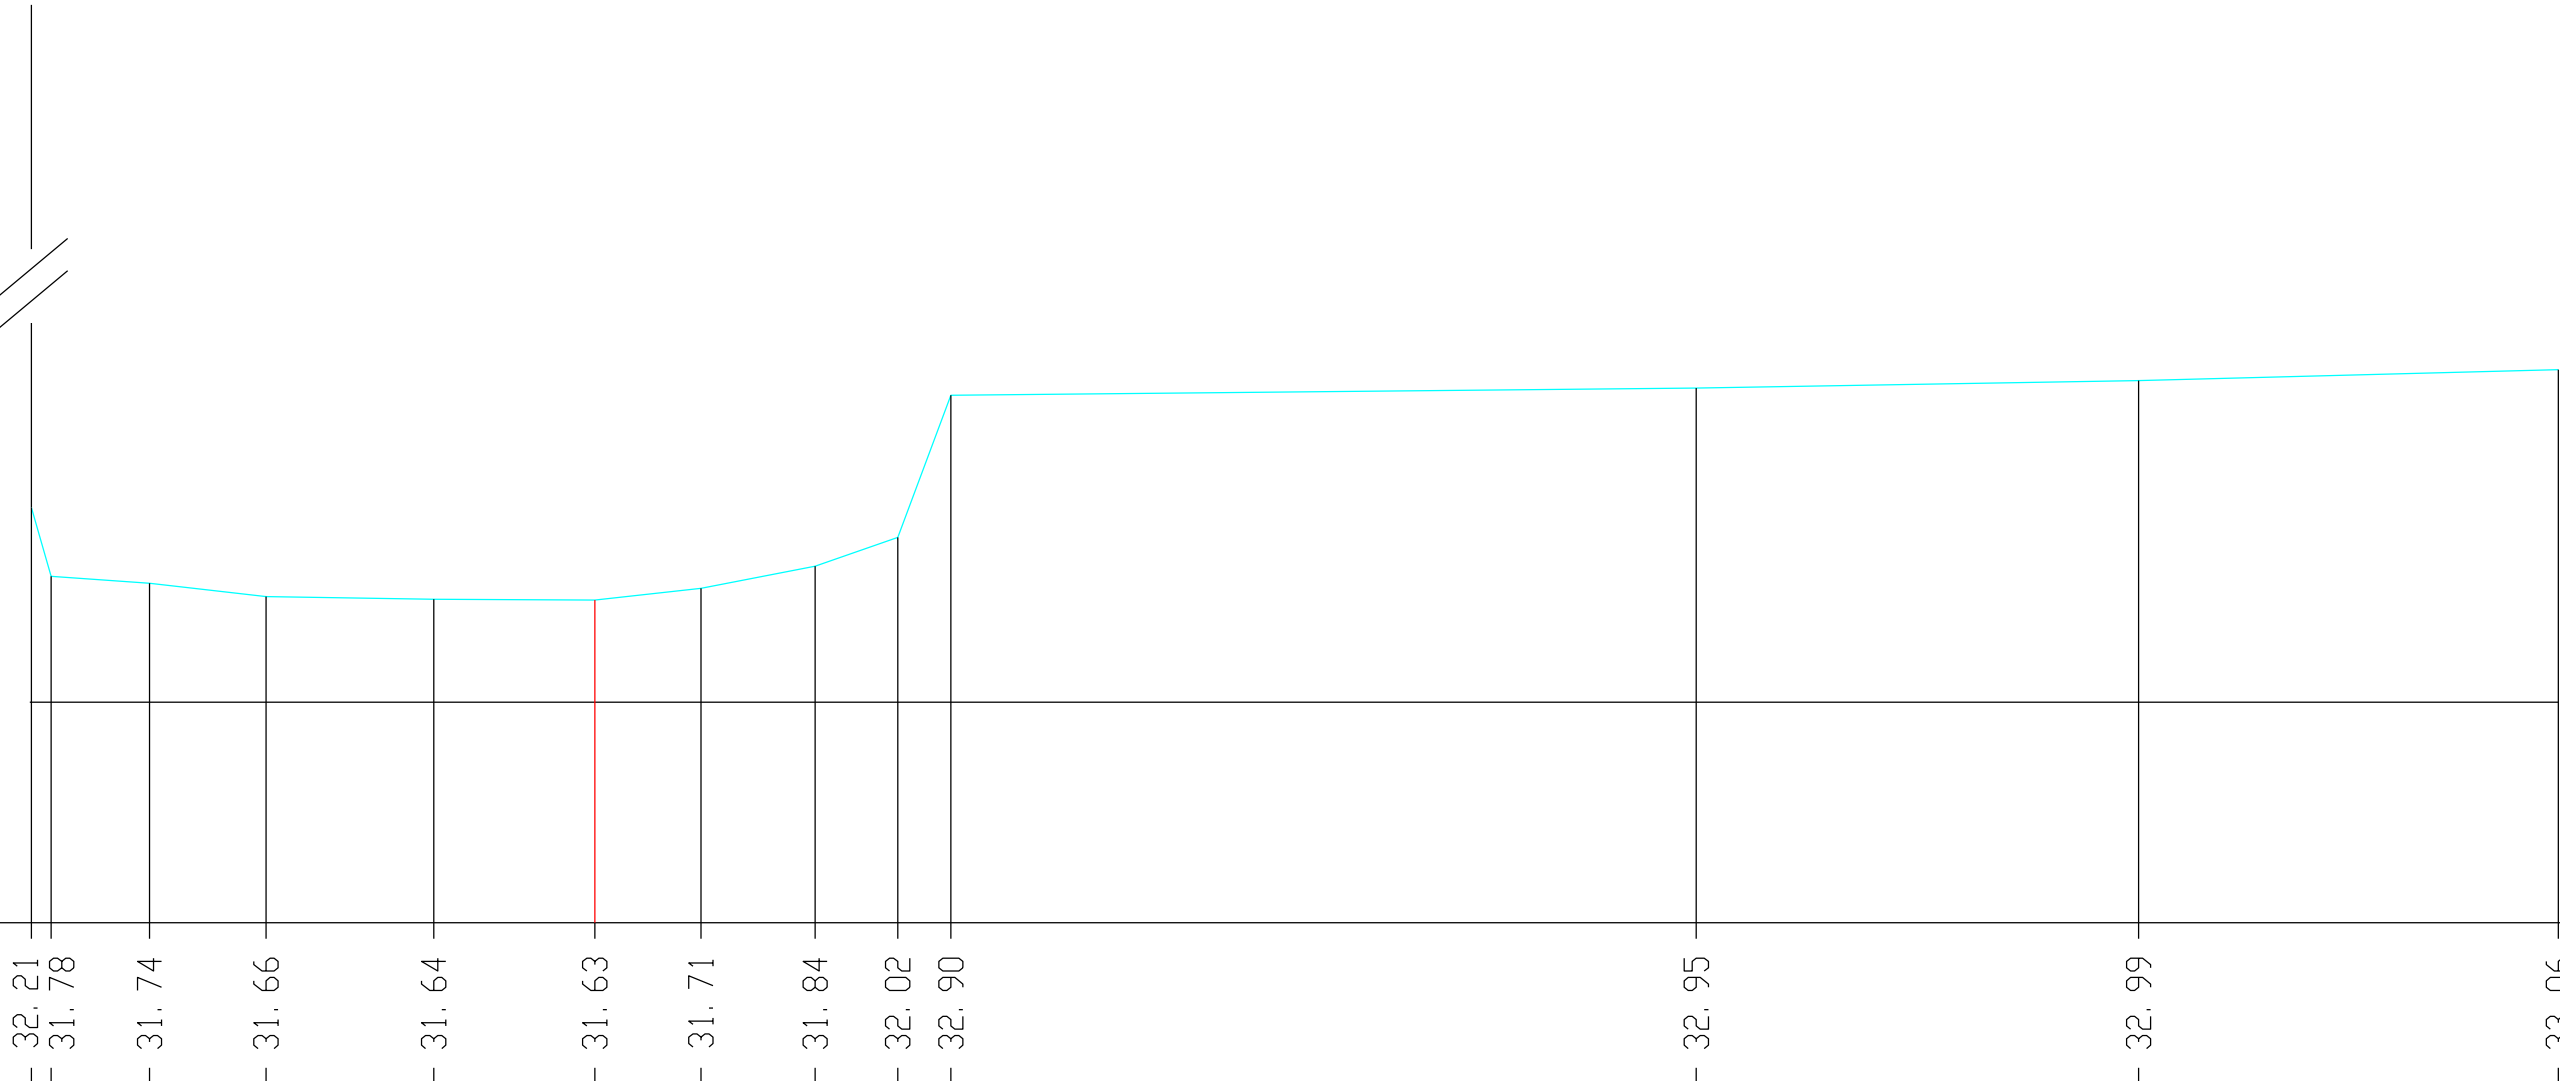

MATEN TERREIN

MATEN SLIBLIJN

TUSSENAFST. TERREIN

GECUM. AFST. TERREIN

32.21	31.78	31.74	31.66	31.64	31.63	31.71	31.84	32.02	32.90	32.95	32.99	33.06
0.12	0.61	0.72	1.04	1.00	0.66	0.71	0.50	0.33	4.62	2.74	2.60	
-3.49	-3.37	-2.76	-2.04	-1.00	0.00	0.66	1.37	1.88	2.21	6.83	9.57	12.18