


Kunstwerk 7151-380

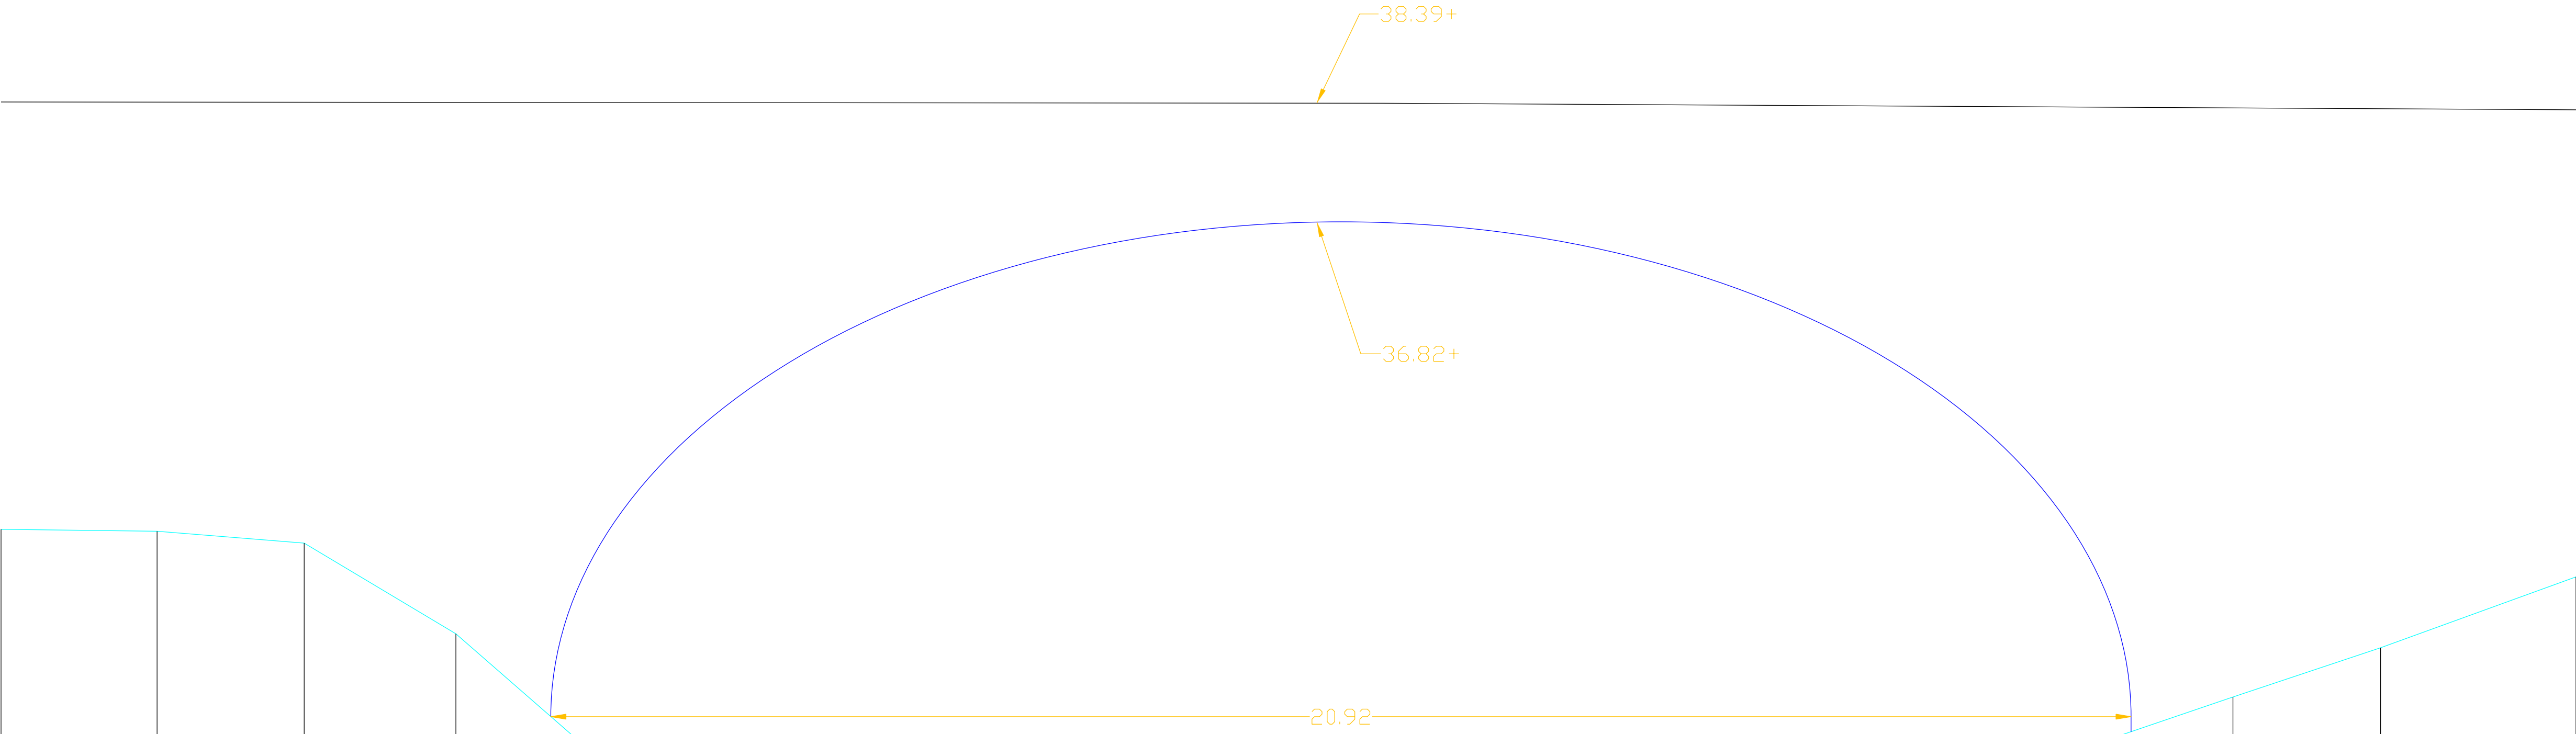

H 1: 100/ L 1: 100

MATEN TERREIN	- 32.75 -	- 32.72 -	- 32.56 -	- 31.36 -	- 29.56 -	- 29.46 -	- 29.46 -	- 29.60 -	- 28.98 -	- 27.68 -	- 27.59 -	- 27.31 -	- 27.03 -	- 26.63 -	- 26.71 -	- 27.17 -	- 27.33 -	- 27.72 -	- 28.38 -	- 28.99 -	- 29.29 -	- 29.41 -	- 29.78 -	- 30.53 -	- 31.18 -	- 32.12 -
MATEN SLIBLIJN											- 27.59 -	- 27.31 -	- 27.03 -	- 26.63 -	- 26.71 -	- 27.17 -	- 27.33 -									
TUSSENAFST. TERREIN	2.07	1.95	2.01	2.07	1.65	1.00	0.61	0.71	0.78	0.570	0.35	0.98	2.67	1.58	1.25	0.70	0.59	0.48	1.10	0.72	1.68	1.83	2.20	1.95	2.59	
GECUM. AFST. TERREIN	- 17.42	- 15.35	- 13.41	- 11.40	- 9.33	- 7.68	- 6.67	- 6.06	- 5.36	- 4.57	- 4.00	- 3.65	- 2.67	0.00	1.58	2.83	3.53	4.12	4.60	5.70	6.42	8.10	9.93	12.13	14.08	16.67