


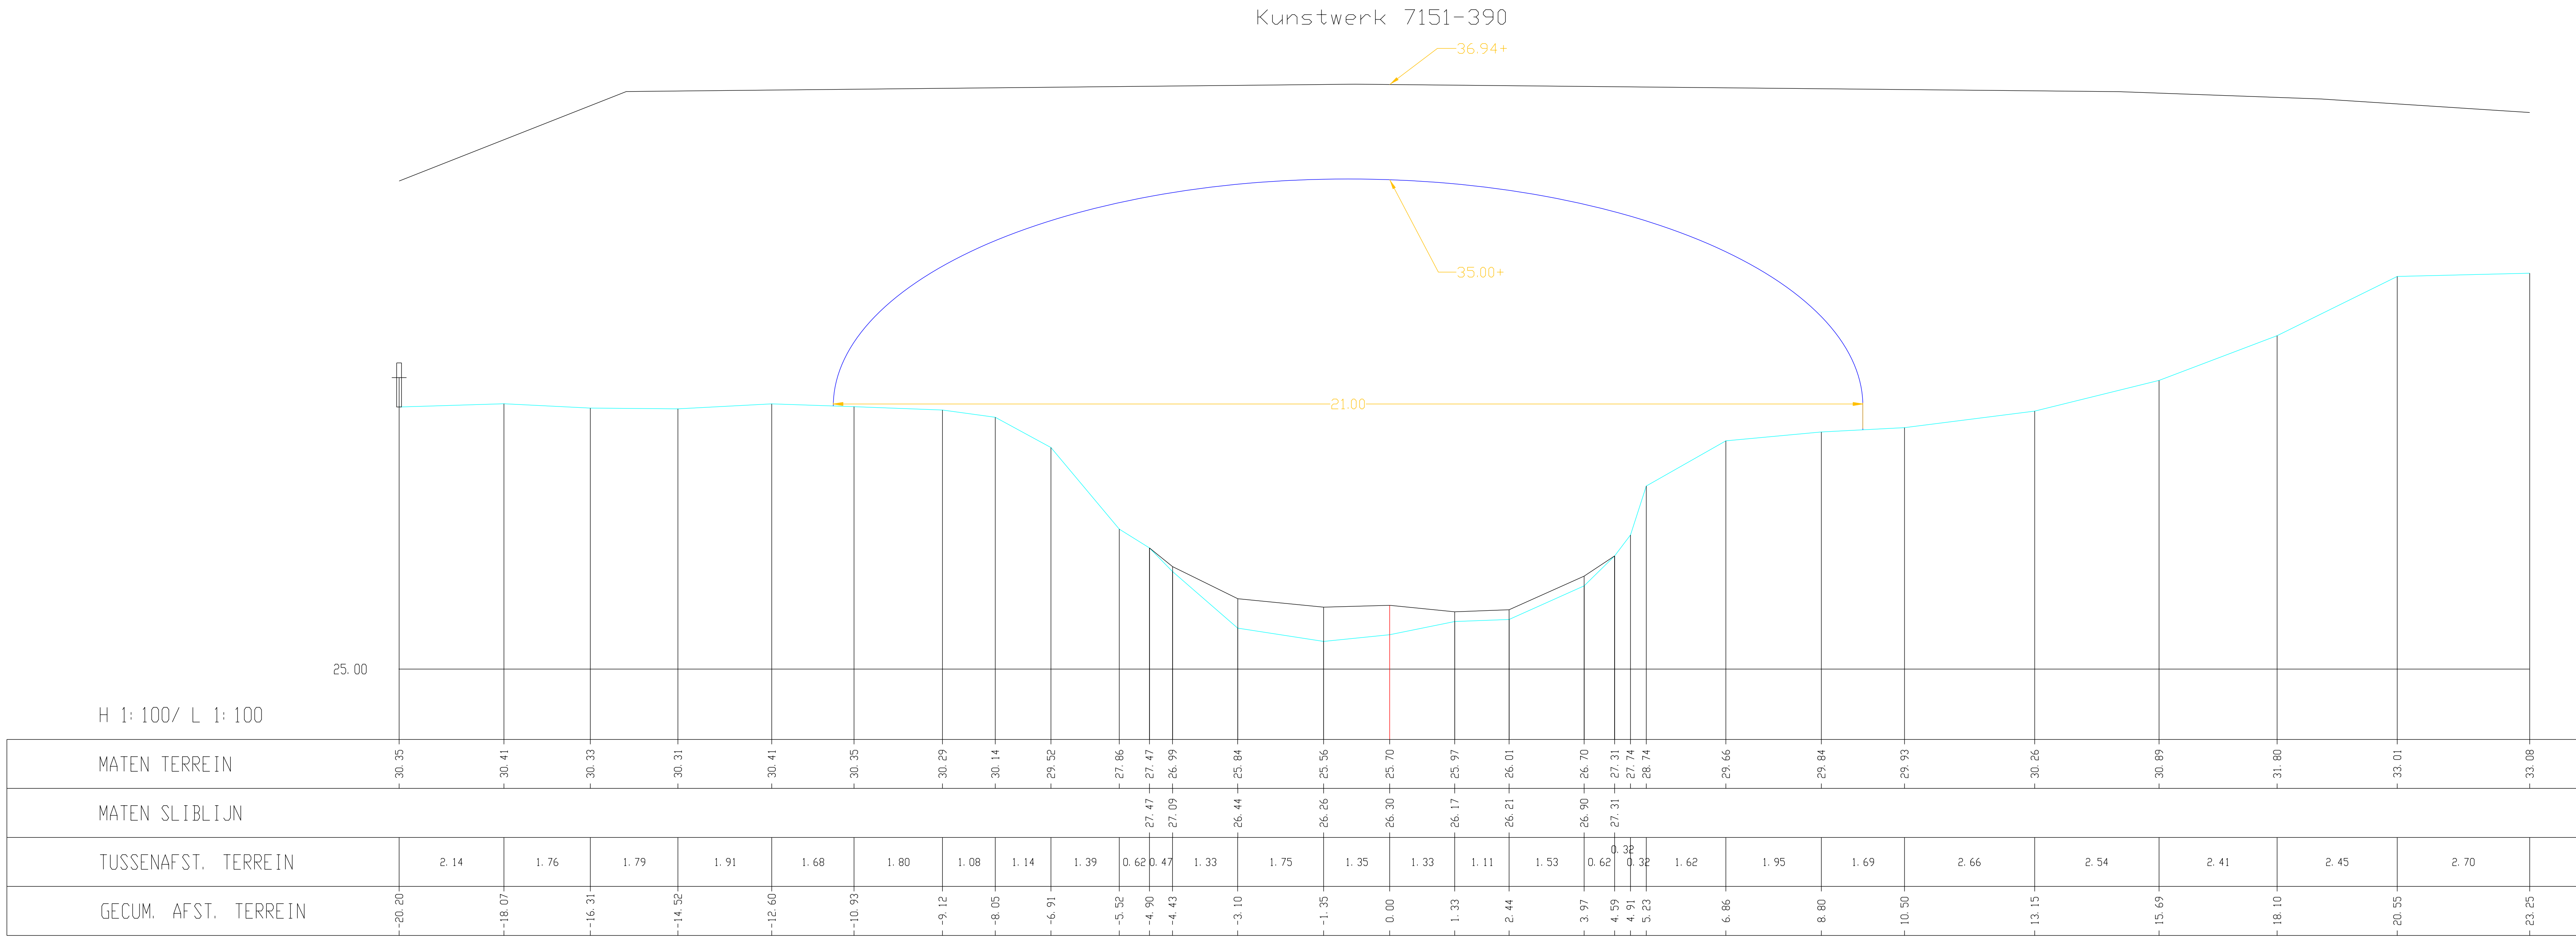

H 1:100 / L 1:100