


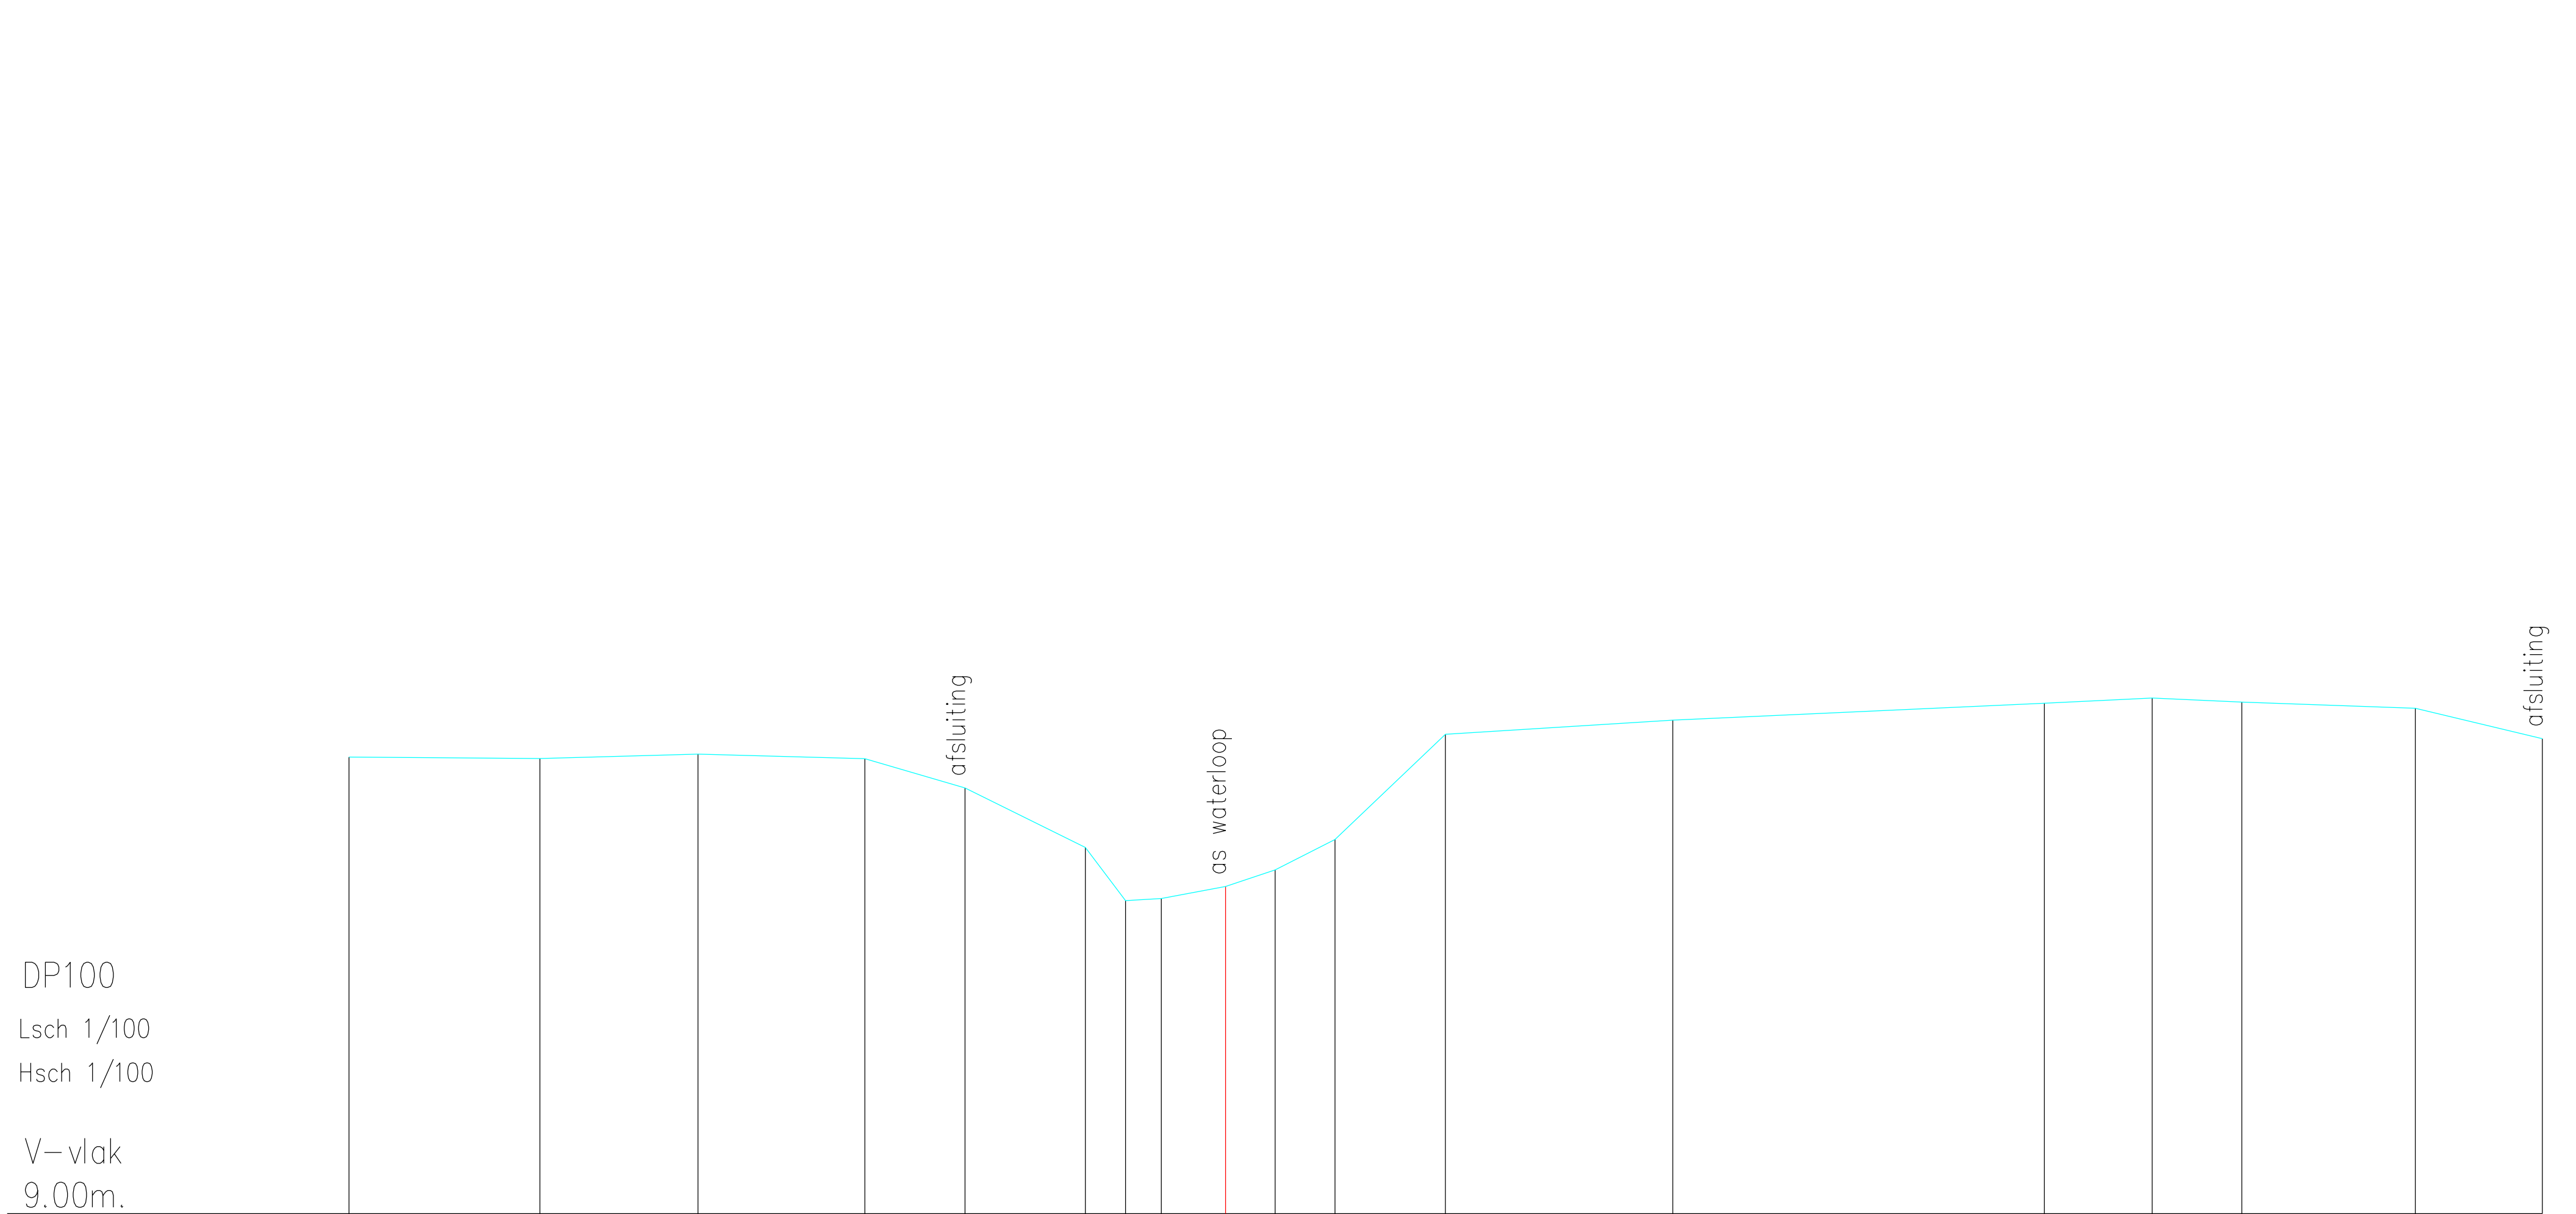

Terreinhoogte	16.27	16.24	16.31	16.24	15.78	14.83	13.98	14.02	14.21	14.47	14.95	16.63	16.86	17.13	17.21	17.14	17.04	16.56
Tussenafstand		3.04	2.52	2.66	1.60	1.92	0.64	0.57	1.02	0.79	0.95	1.76	3.62	5.92	1.72	1.43	2.76	2.02