


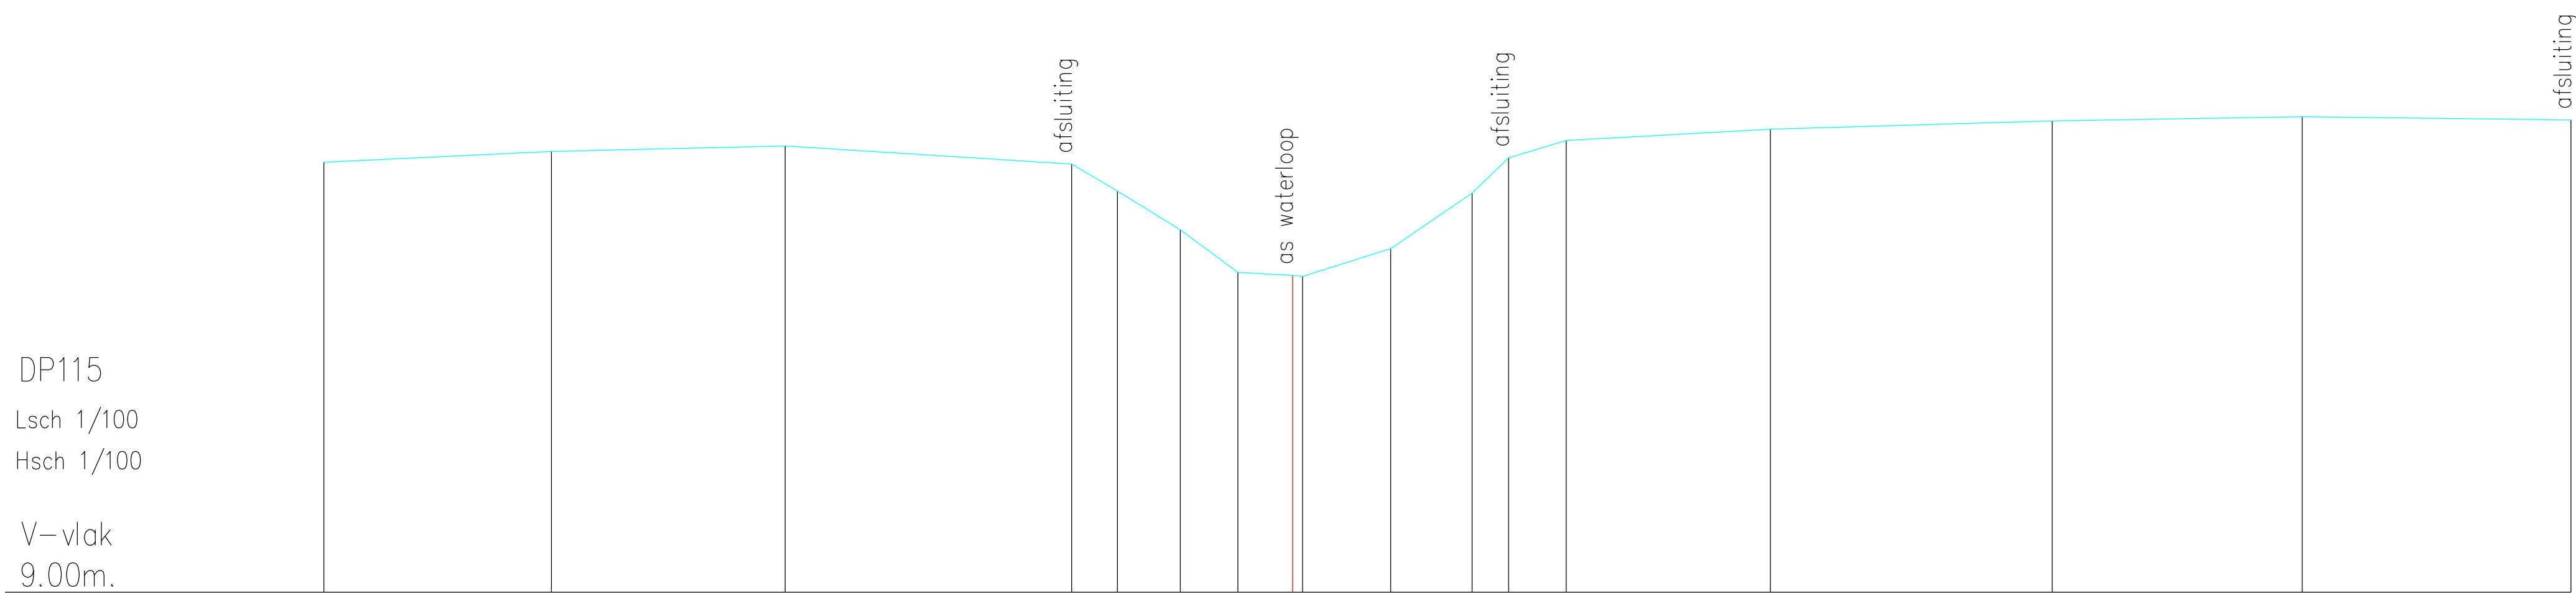

Terreinhoogte	16.33	16.52	16.61	16.30	15.84	15.18	14.45	14.40	14.39	14.86	15.81	16.41	16.70	16.90	17.04	17.11	17.05
Tussenafstand	3.88	3.99	4.89	0.78	1.07	0.98	0.93	0.17	1.50	1.39	0.62	0.98	3.48	4.81	4.26	4.58	