


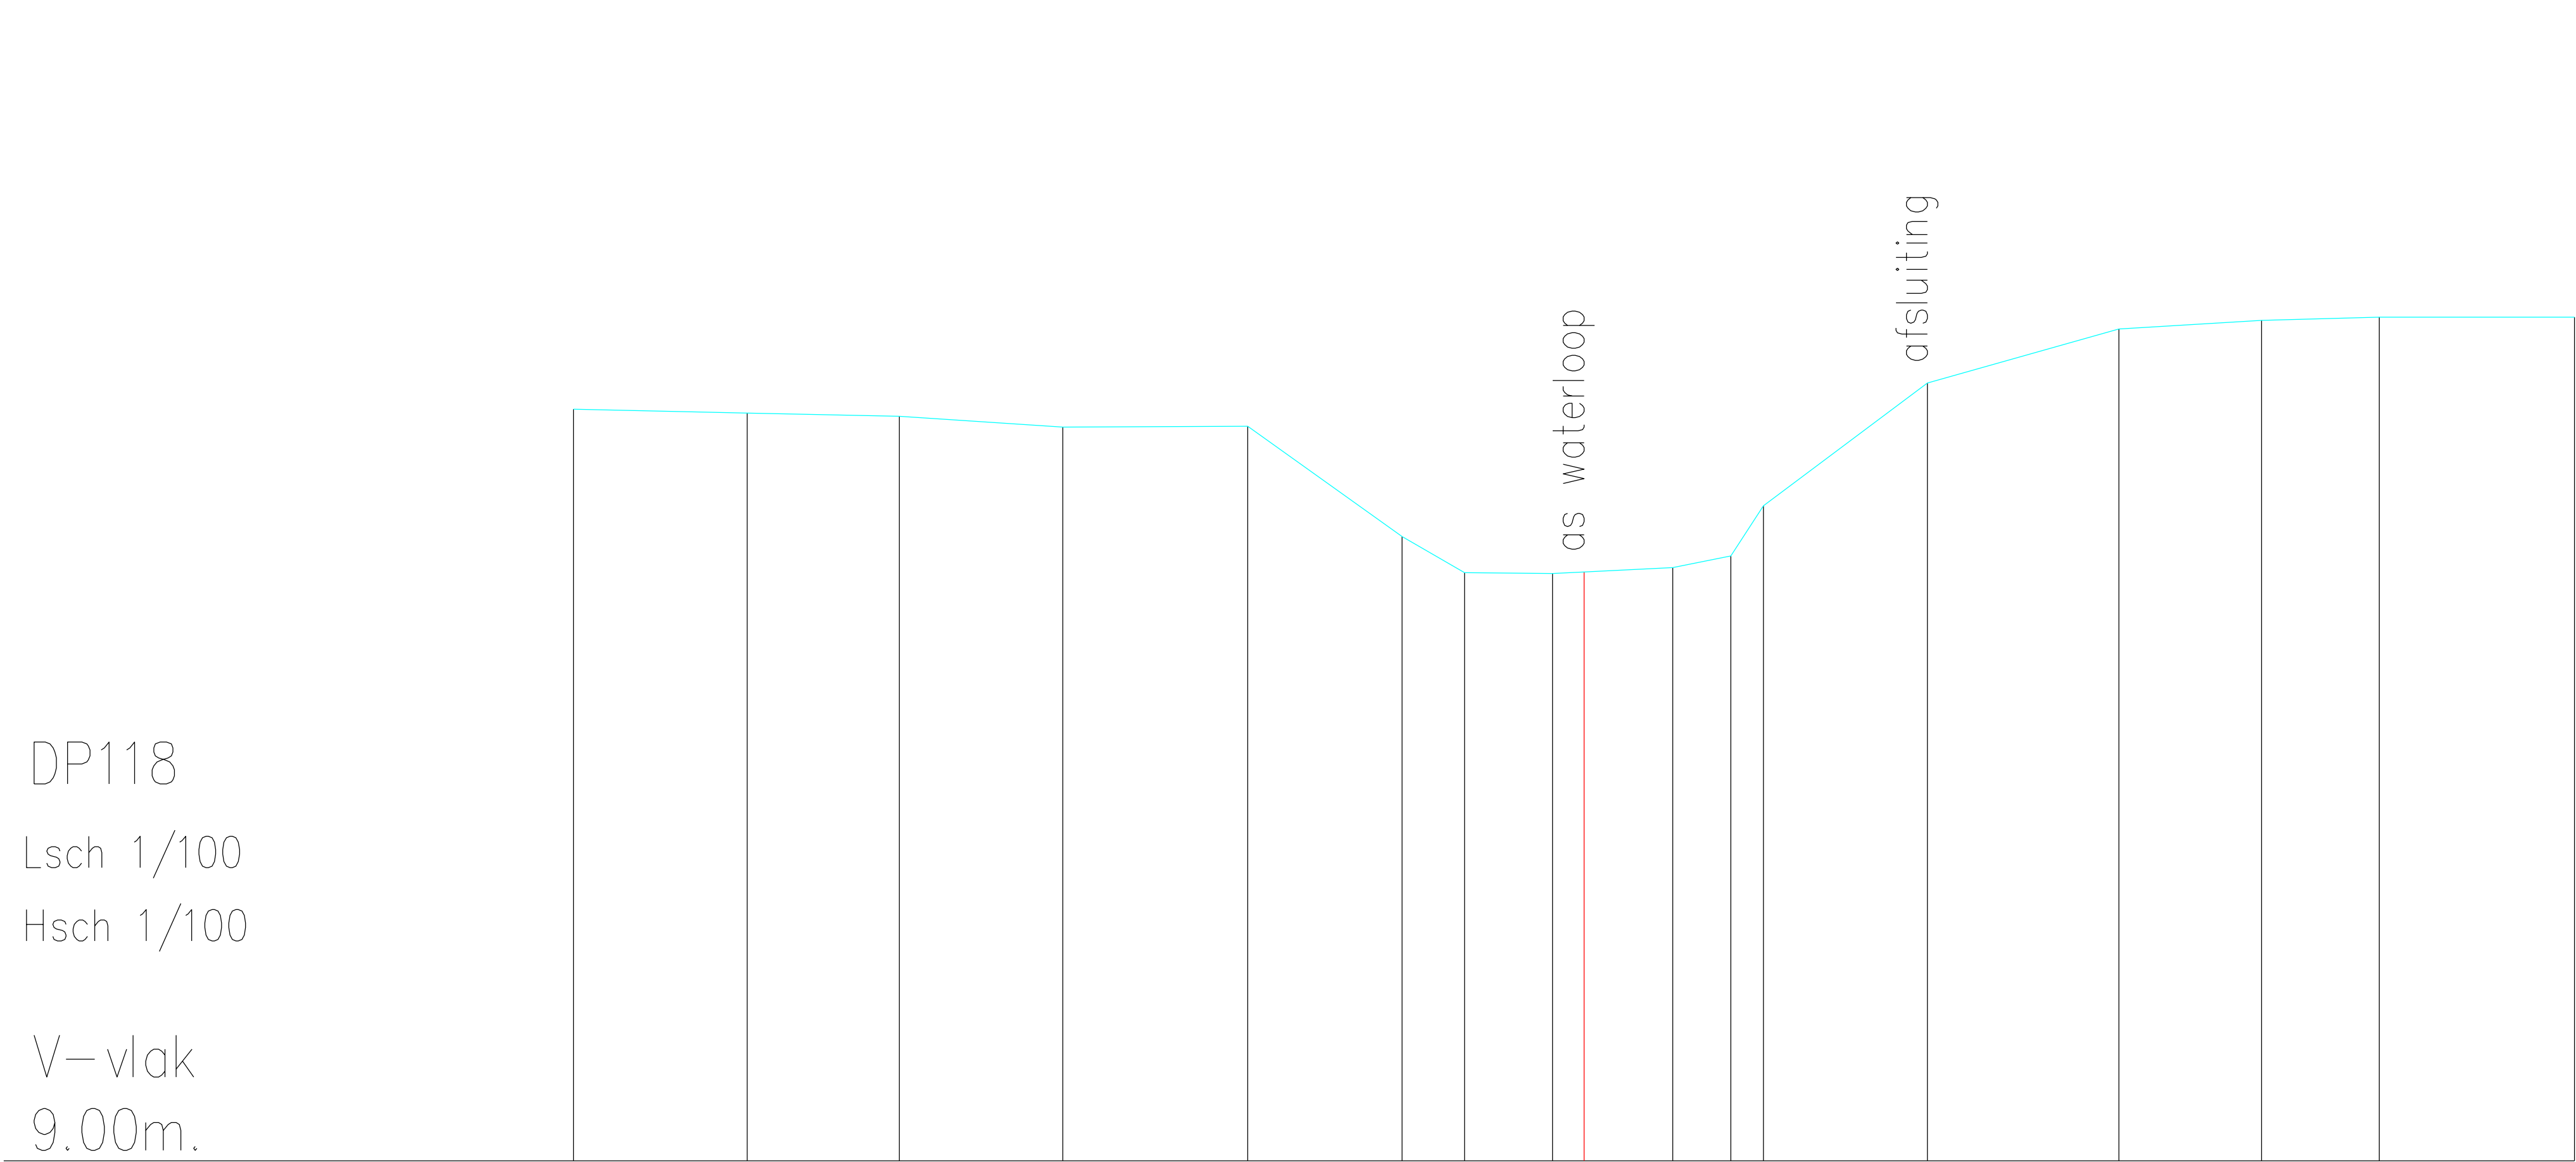

Terreinhoogte	16.18	16.14	16.11	16.01	16.01	14.96	14.62	14.61	14.62	14.67	14.78	15.26	16.43	16.94	17.03	17.06	17.06
Tussenafstand	1.66	1.45	1.56	1.76	1.47	0.60	0.84	0.30	0.85	0.55	0.31	1.56	1.83	1.36	1.12	1.86	