


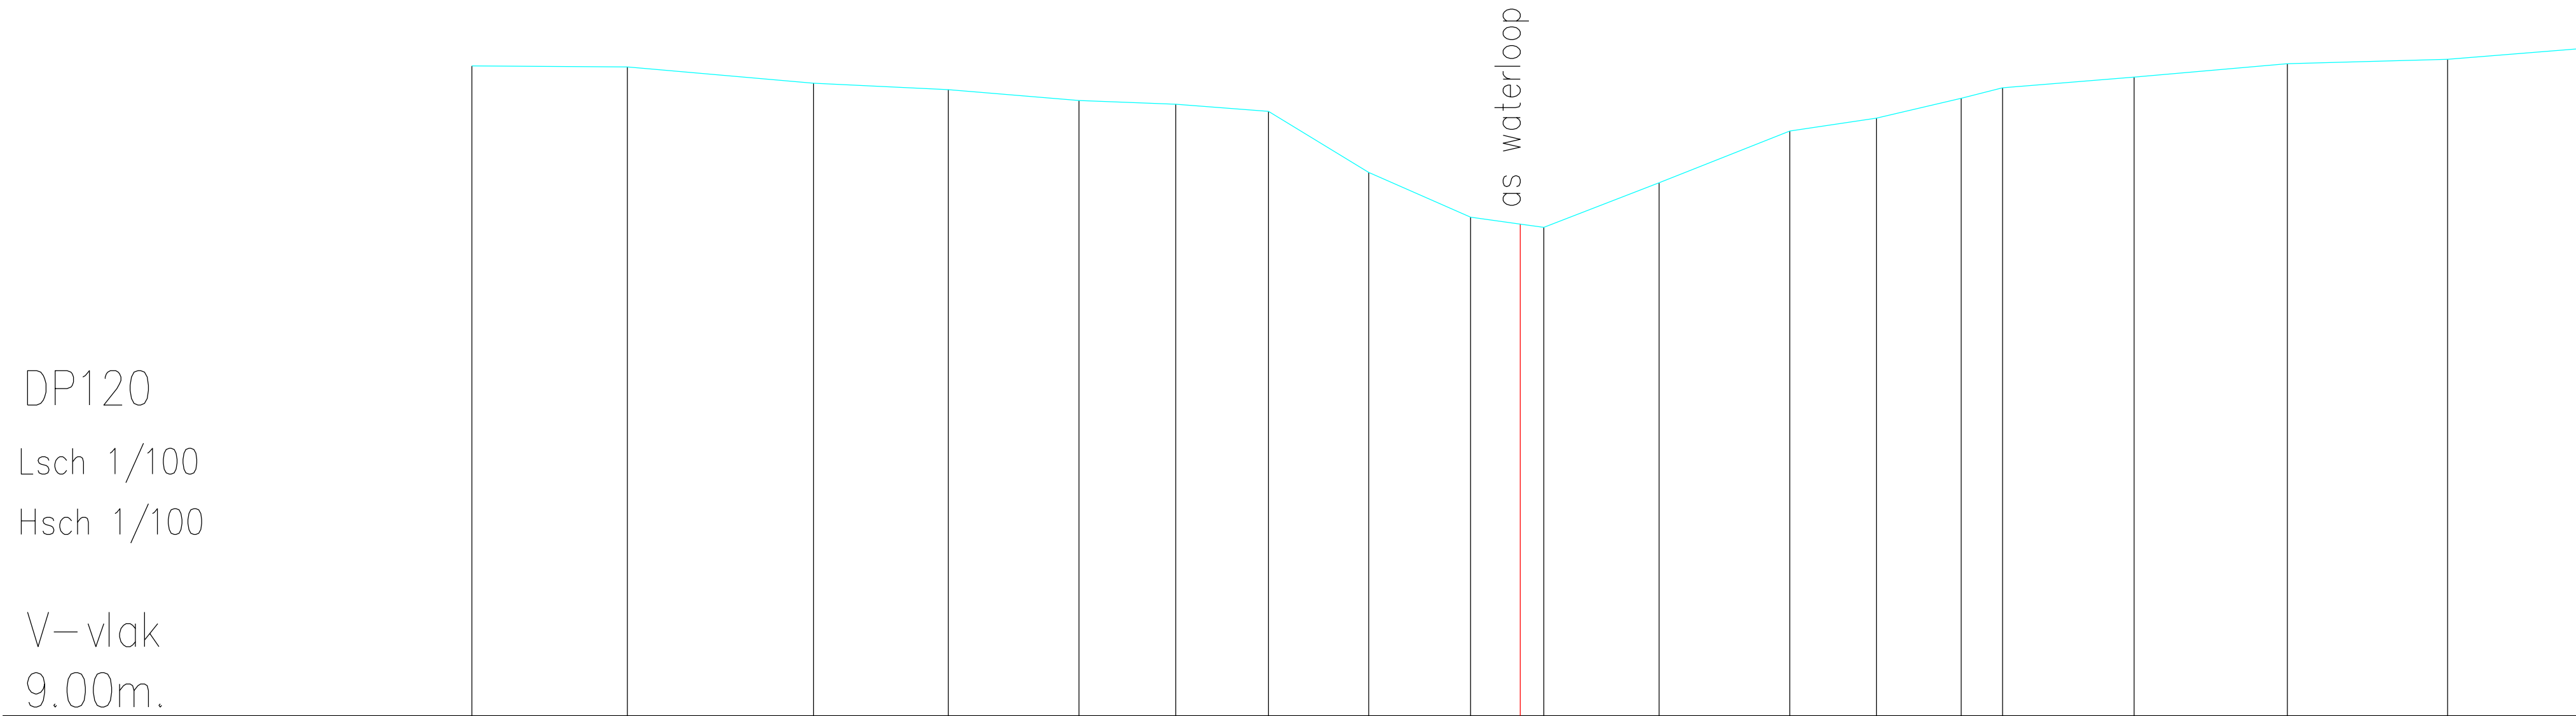

Terreinhoogte	16.53	16.52	16.33	16.26	16.13	16.09	16.00	15.30	14.78	14.70	14.66	15.18	15.78	15.93	16.16	16.28	16.40	16.56	16.61	16.73
Tussenafstand	1.80	2.16	1.56	1.51	1.12	1.08	1.16	1.18	0.58	0.27	1.34	1.52	1.01	0.98	0.48	1.52	1.78	1.86	1.49	