


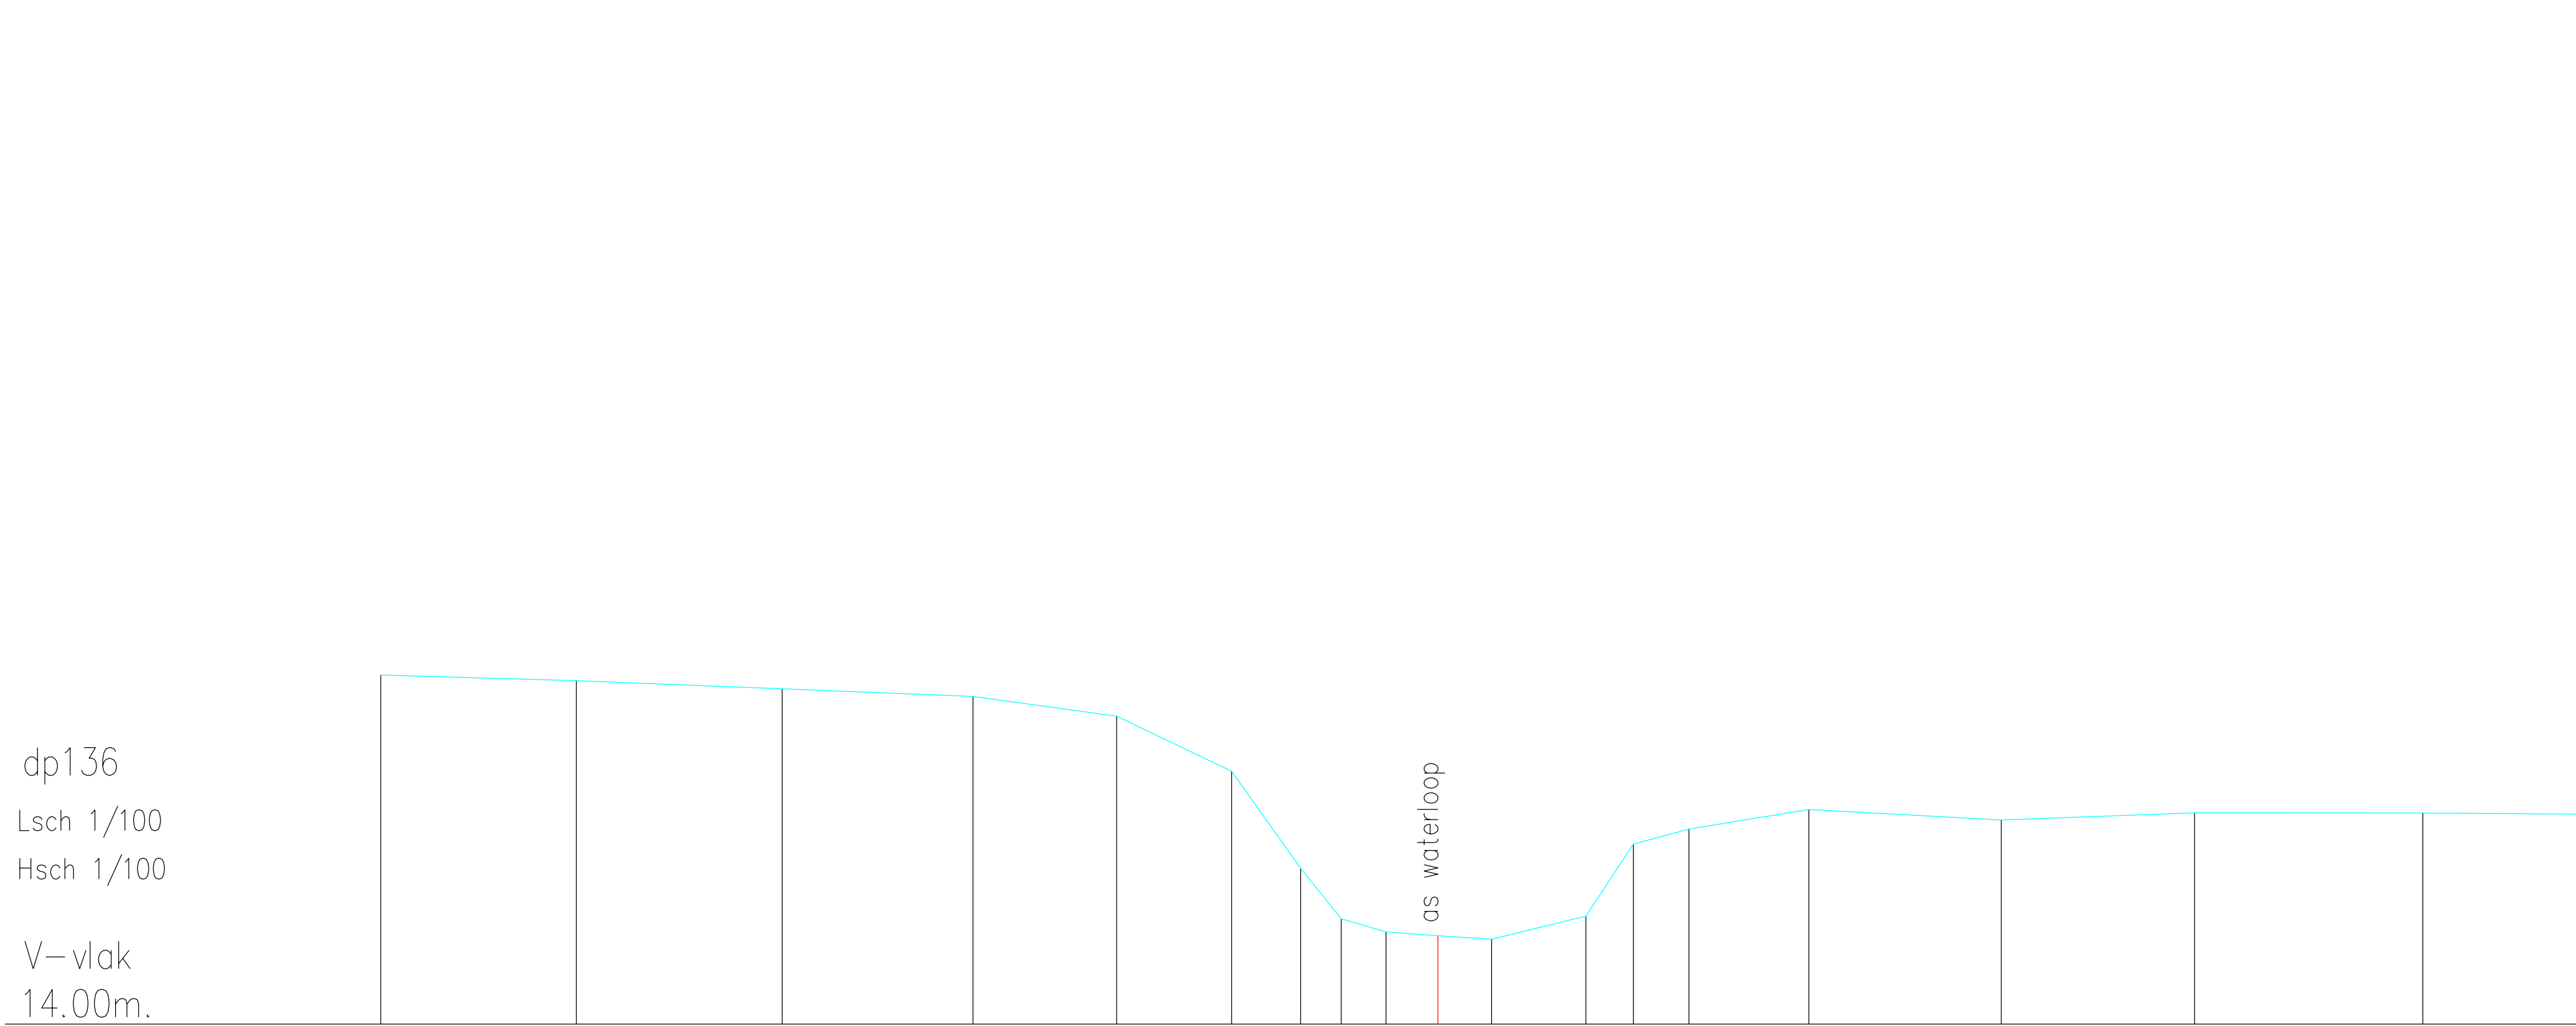

Terreinhoogte	19.05	18.97	18.85	18.74	18.46	17.66	16.26	15.52	15.33	15.28	15.23	15.56	16.61	16.82	17.11	16.95	17.06	17.05	17.04
Tussenafstand		2.83	2.98	2.76	2.08	1.67	1.00	0.59	0.65	0.75	0.77	1.37	0.69	0.80	1.73	2.79	2.80	3.30	2.29