


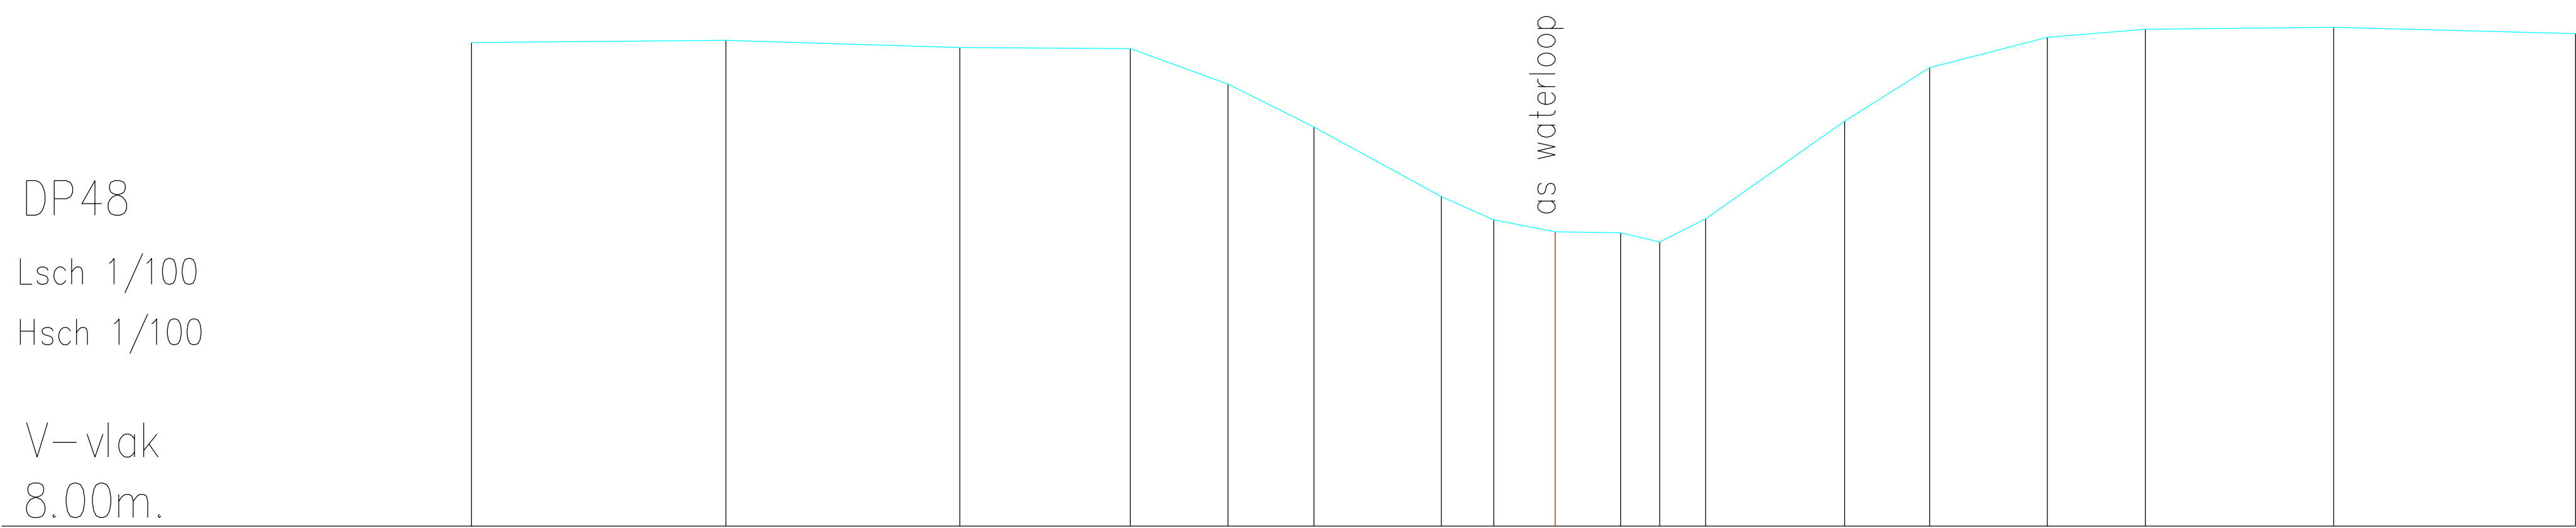

Terreinhoogte	13.60	13.62	13.54	13.53	13.12	12.62	11.82	11.55	11.41	11.40	11.29	11.56	12.69	13.31	13.66	13.75	13.78	13.70
Tussenafstand	2.95	2.71	1.97	1.13	1.00	1.47	0.61	0.71	0.76	0.45	0.53	1.61	0.98	1.36	1.13	2.18	2.80	