


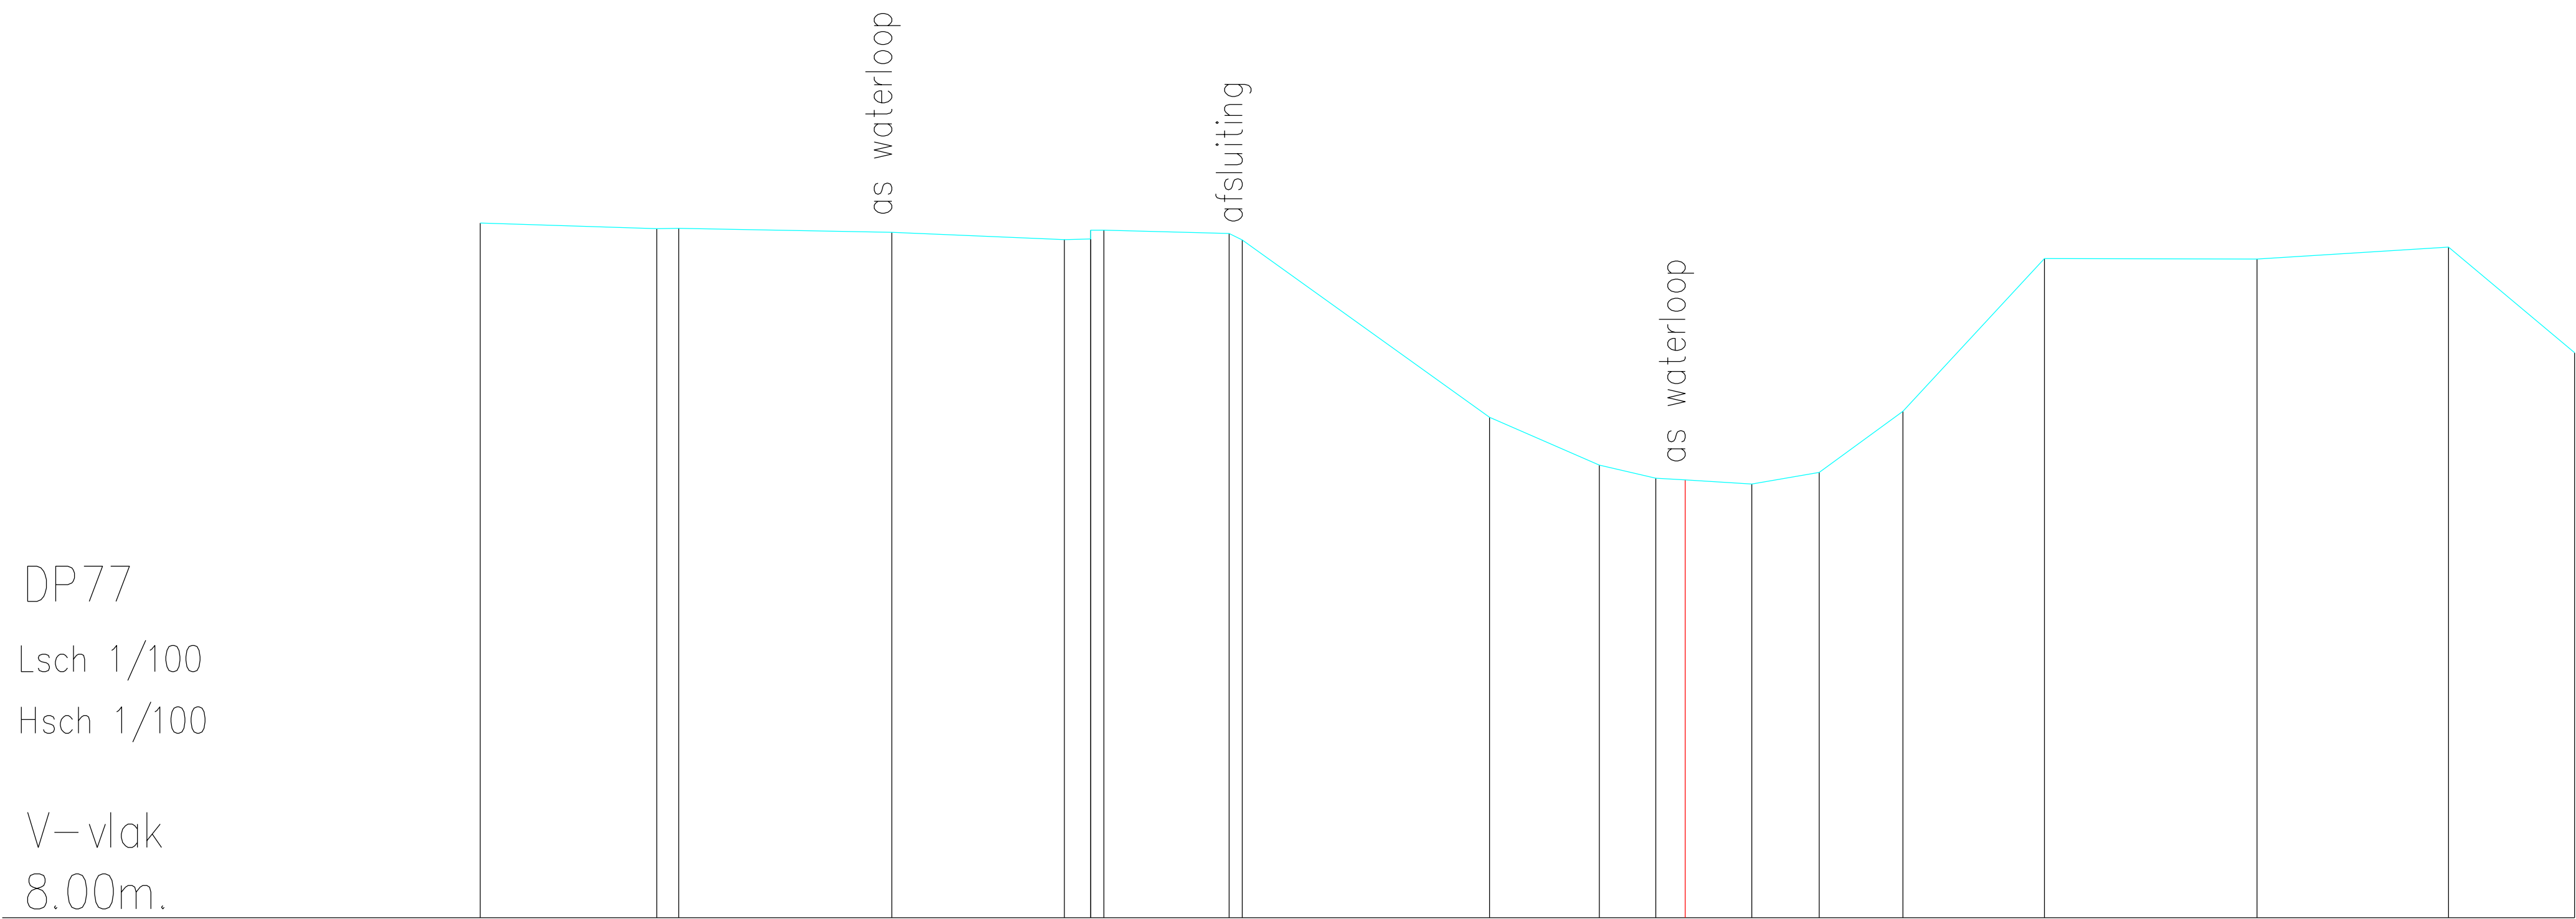

Terreinhoogte	15.91	15.84	15.85	15.80	15.72	15.73	15.83	15.79	13.70	13.15	13.00	12.98	12.94	13.07	13.76	15.50	15.50	15.63	14.43
Tussenafstand	2.01	0.25	2.42	1.96	0.30	0.15	1.42	0.15	2.81	1.25	0.64	0.33	0.76	0.77	0.95	1.61	2.42	2.18	1.43