


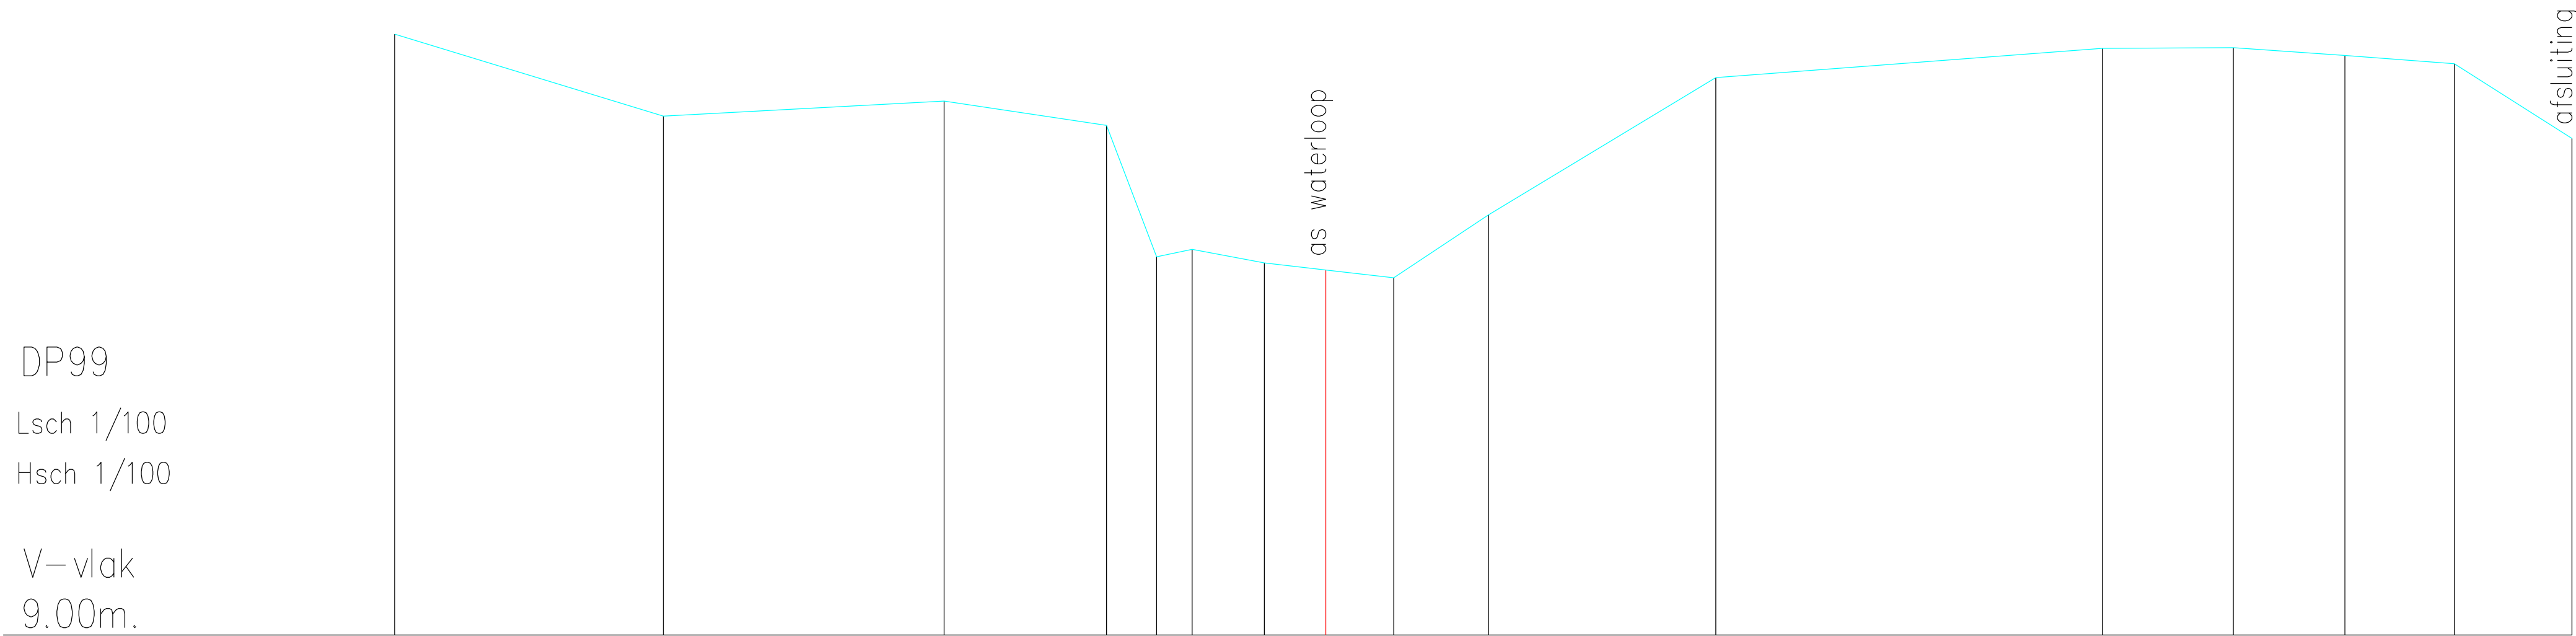

Terreinhoogte	17.35	16.21	16.42	16.08	14.25	14.36	14.17	14.07	13.96	14.84	16.74	17.15	17.16	17.05	16.94	15.90
Tussenafstand		3.74	3.90	2.26	0.69	0.49	1.00	0.85	0.94	1.32	3.16	5.37	1.82	1.55	1.52	1.63