


SCHALEN
H 1: 100.00
L 1: 100.00
R.V. 12.00

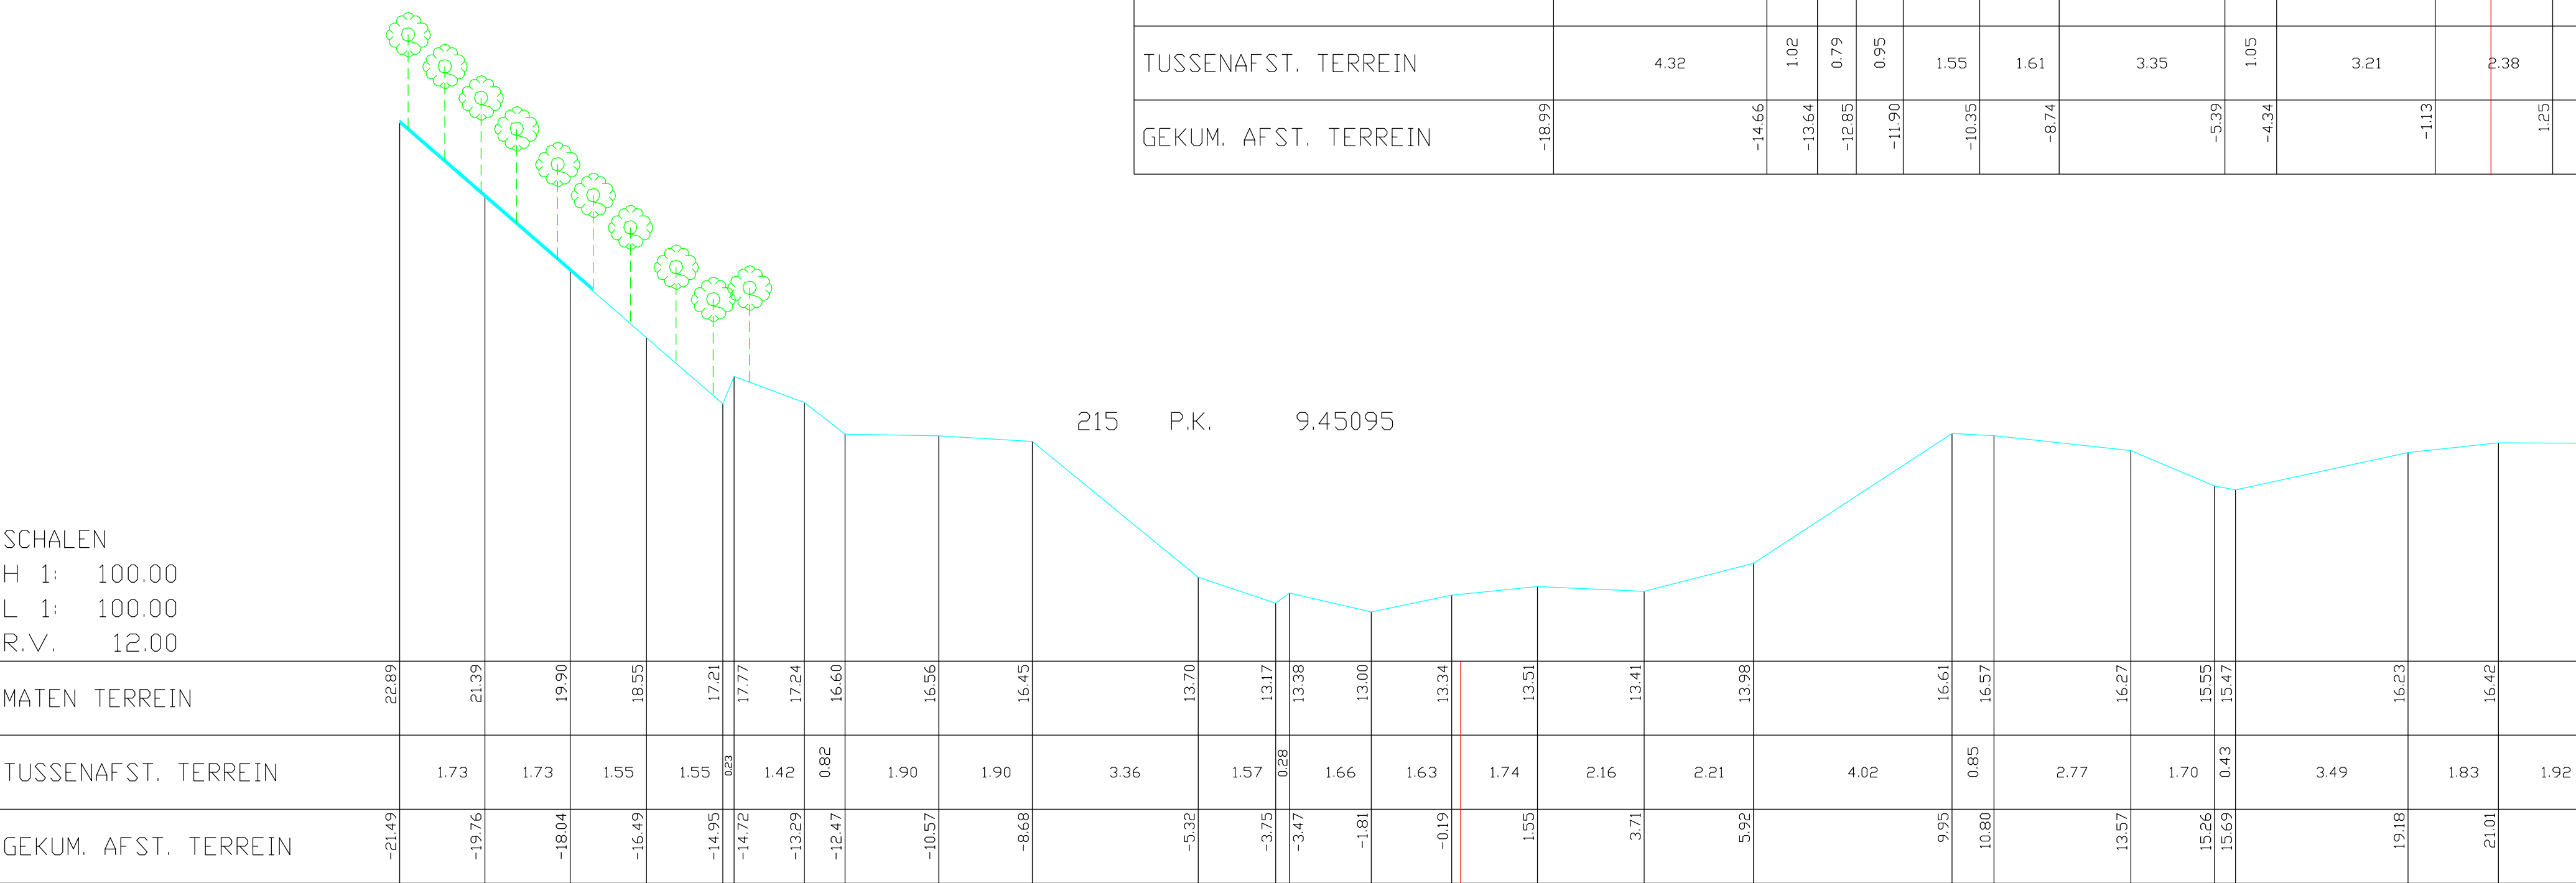

TUSSENAFST. TERREIN		4.32	1.02	0.79	0.95	1.55	1.61	3.35	1.05	3.21	2.38	1.4
GEKUM. AFST. TERREIN	-18.99		-14.66	-13.64	-12.85	-11.90	-10.35	-8.74	-5.39	-4.34	-1.13	1.25