


SCHALEN

H 1: 100.00

L 1: 100.00

R.V. 14.00

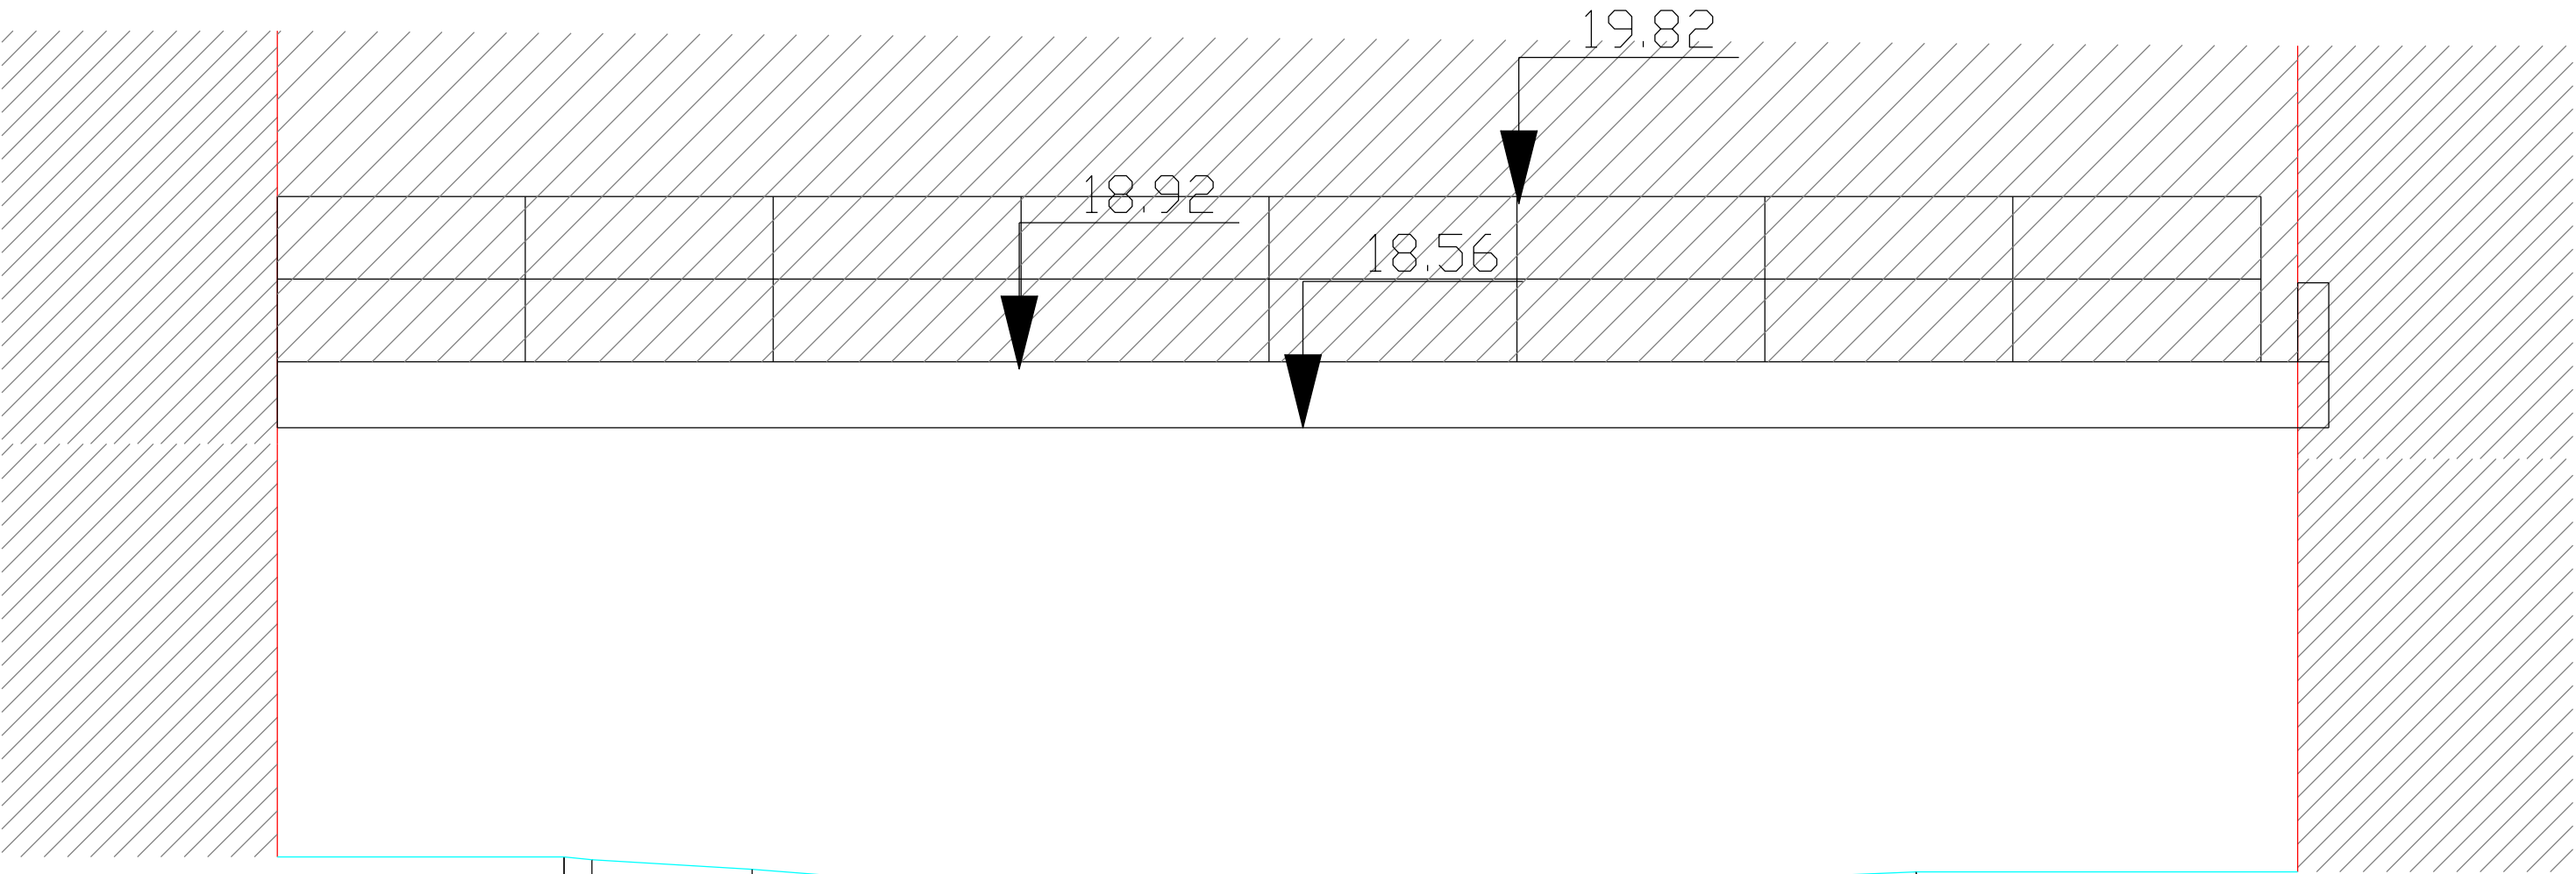

MATEN TERREIN

TUSSENAFST. TERREIN

GEKUM. AFST. TERREIN

16.22								
16.21	0.87	0.93	0.71	1.03	1.04	0.86	1.77	16.14
16.16	-3.87	-2.07	-1.36	-0.33	0.71	1.57	3.34	
	-3.00							
16.08								
16.10								
16.06								
16.12								
16.07								