


H 1:100/ L 1:100

34.00

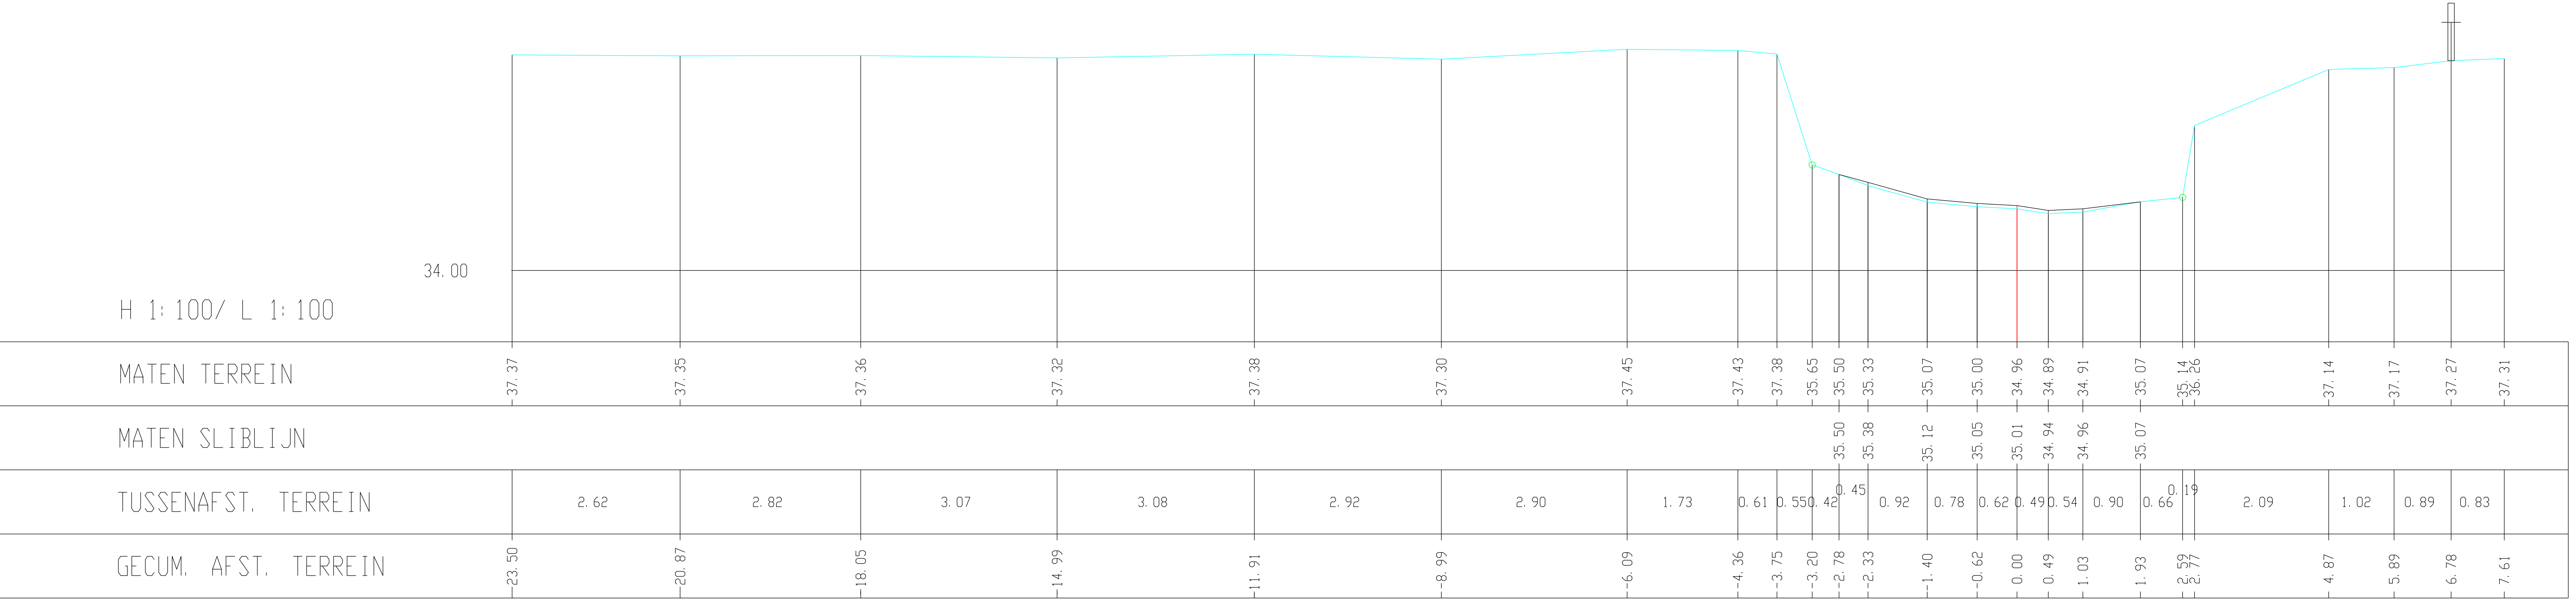

MATEN TERREIN

MATEN SLIBLIJN

TUSSENAFST. TERREIN

GECUM. AFST. TERREIN

-37.37

-37.35

-37.36

-37.32

-37.38

-37.30

-37.45

-37.43

-37.38

-35.65

-35.50

-35.33

-35.07

-35.00

-34.96

-34.89

-34.91

-35.07

-35.14

-36.26

-37.14

-37.17

-37.27

-37.31

2.62

2.82

3.07

3.08

2.92

2.90

1.73

0.61

0.55

0.42

0.45

0.92

0.78

0.62

0.49

0.54

0.90

0.66

0.19

2.09

1.02

0.89

0.83

-23.50

-20.87

-18.05

-14.99

-11.91

-8.99

-6.09

-4.36

-3.75

-3.20

-2.78

-2.33

-1.40

-0.62

-0.00

-0.49

-1.03

-1.93

-2.59

-2.77

-4.87

-5.89

-6.78

-7.61