


KUNSTWERK 9512-161

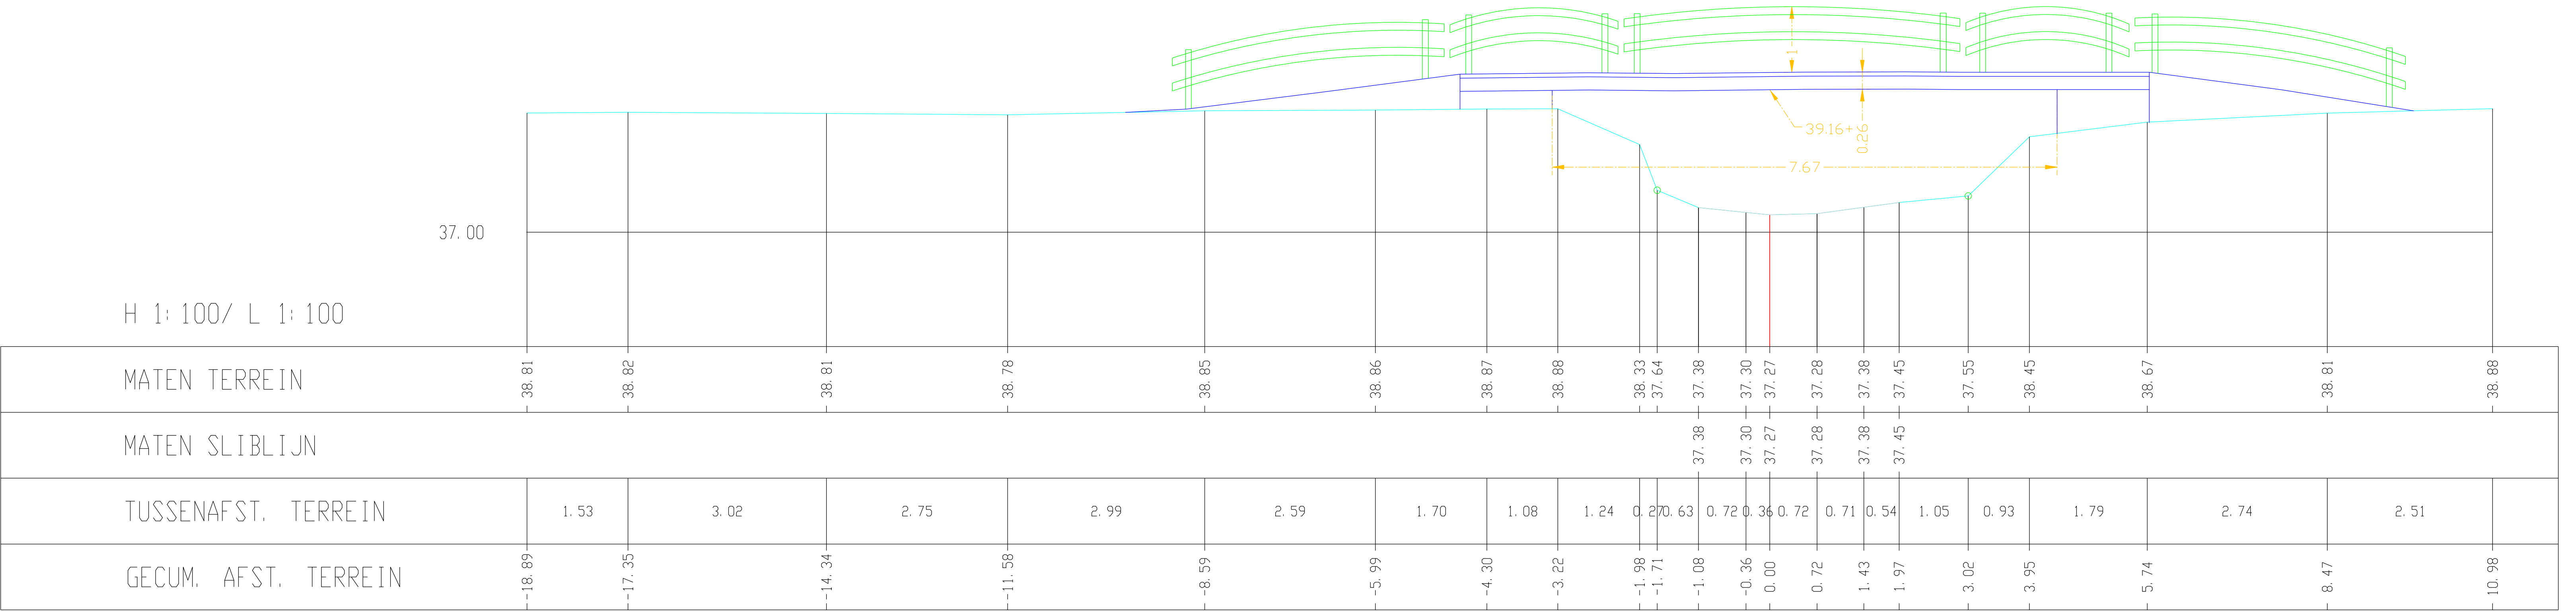

H 1:100/ L 1:100