


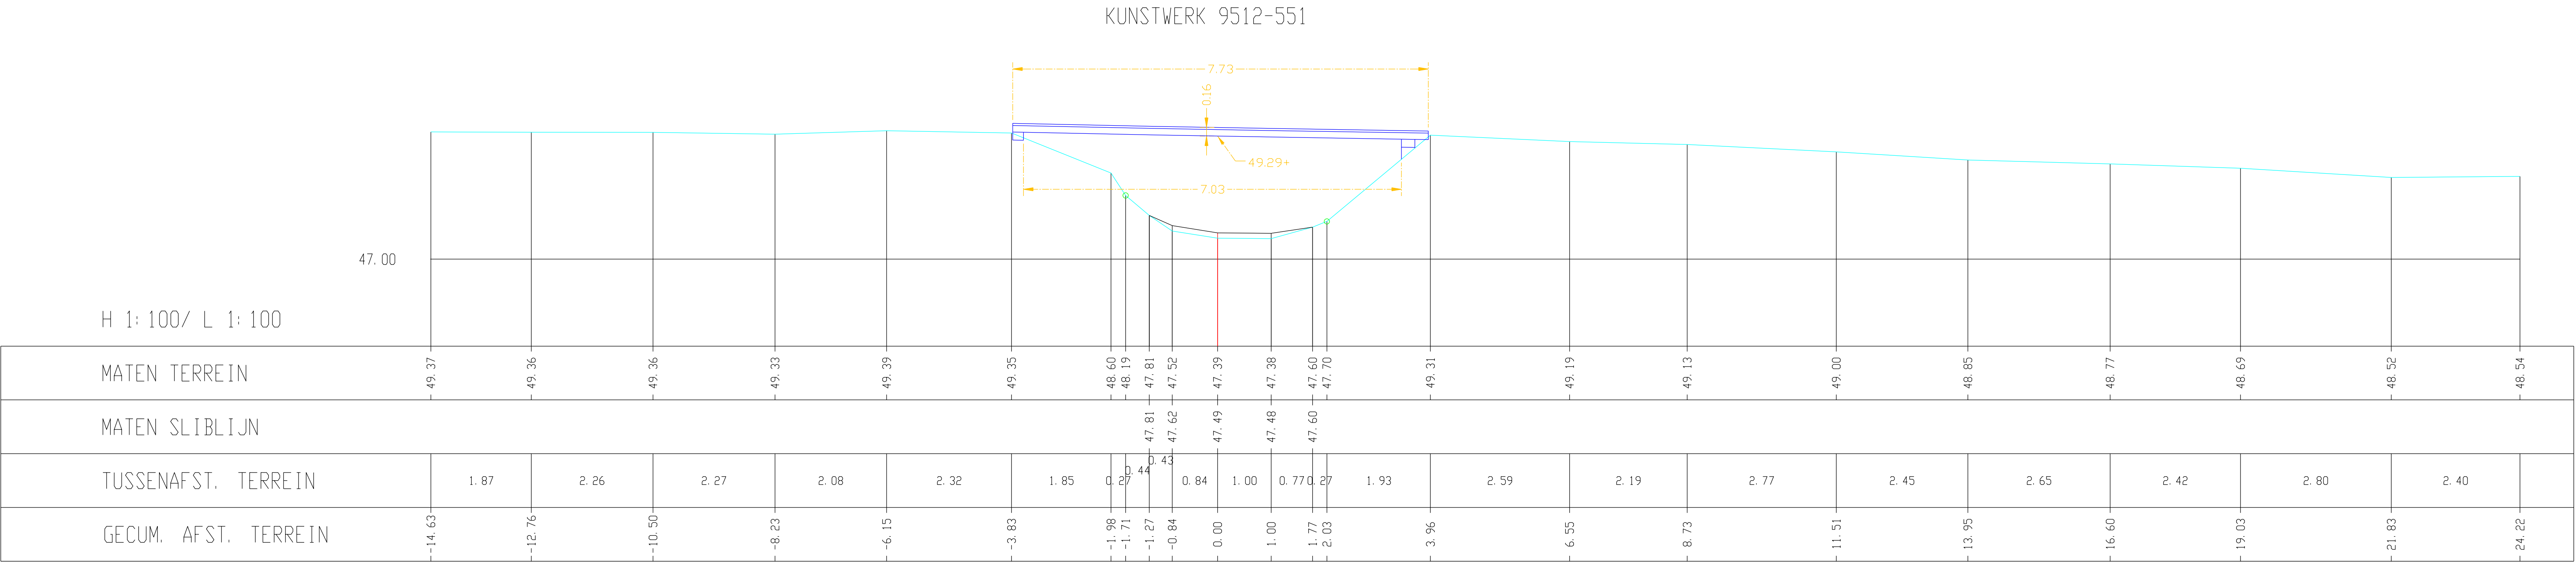

H 1:100/ L 1:100

47.00