



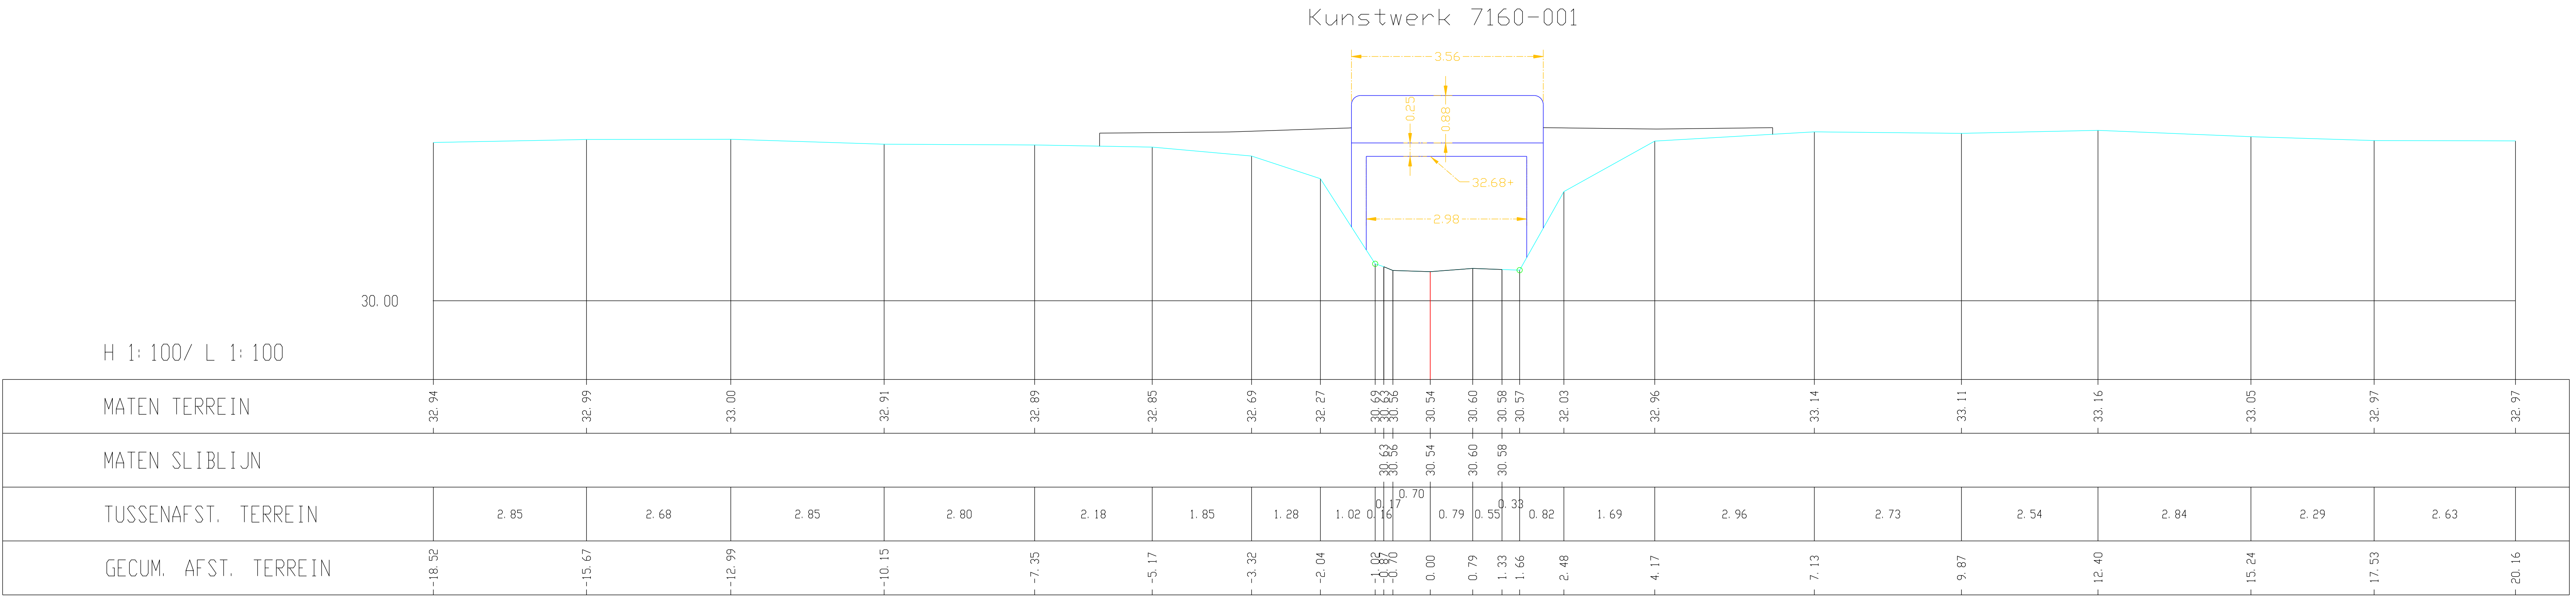

Kunstwerk 7160-001

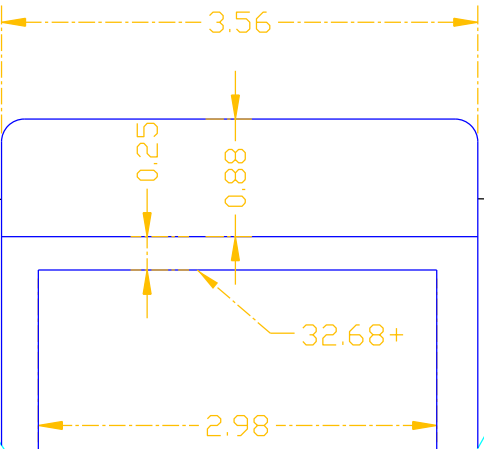

H 1: 100/ L 1: 100

MATEN TERREIN	32.94	32.99	33.00	32.91	32.89	32.85	32.69	32.27	30.63	30.62	30.54	30.60	30.58	30.57	32.03	32.96	33.14	33.11	33.16	33.05	32.97	32.97
MATEN SLIBLIJN									30.63	30.62	30.54	30.60	30.58	30.57								
TUSSENAFST. TERREIN	2.85	2.68	2.85	2.80	2.18	1.85	1.28	1.02	0.16	0.70	0.79	0.55	0.38	0.82	1.69	2.96	2.73	2.54	2.84	2.29	2.63	
GECUM. AFST. TERREIN	-18.52	-15.67	-12.99	-10.15	-7.35	-5.17	-3.32	-2.04	-1.02	-0.70	0.00	0.79	1.33	1.66	2.48	4.17	7.13	9.87	12.40	15.24	17.53	20.16