


DRIESESLOOT

19

Vergelijkingsvlak
0.00m TAW

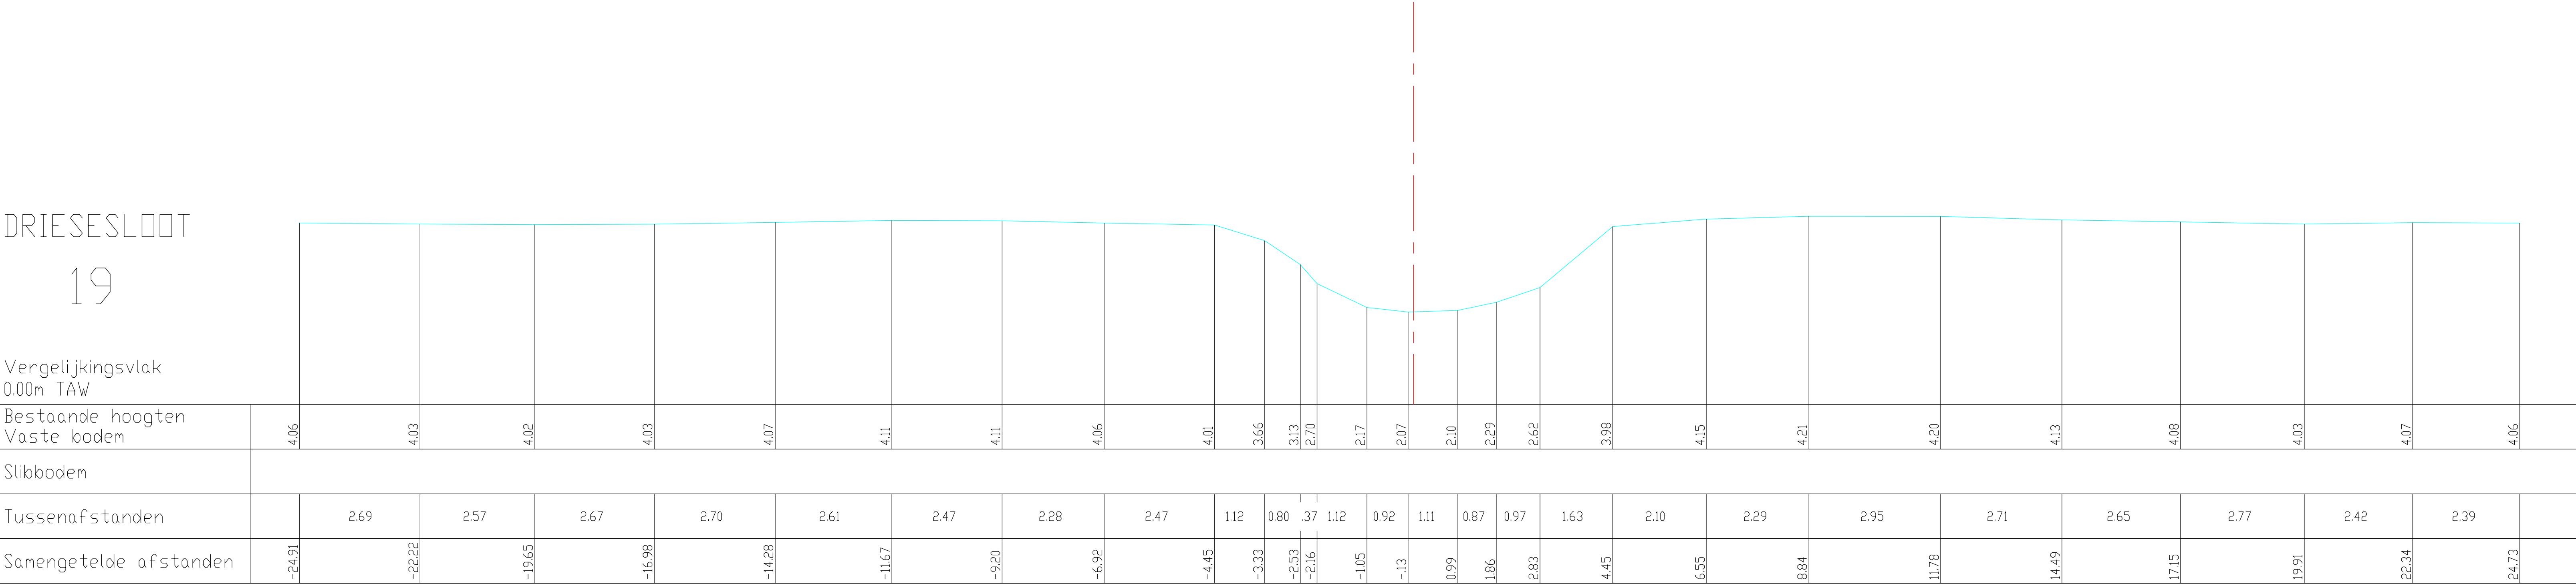

Bestaande hoogten Vaste bodem	4.06	4.03	4.02	4.03	4.07	4.11	4.11	4.06	4.01	3.66	3.13	2.70	2.17	2.07	2.10	2.29	2.62	3.98	4.15	4.21	4.20	4.13	4.08	4.03	4.07	4.06
Slibbodem																										
Tussenafstanden		2.69	2.57	2.67	2.70	2.61	2.47	2.28	2.47	1.12	0.80	0.37	1.12	0.92	1.11	0.87	0.97	1.63	2.10	2.29	2.95	2.71	2.65	2.77	2.42	2.39
Samengetelde afstanden	-24.91	-22.22	-19.65	-16.98	-14.28	-11.67	-9.20	-6.92	-4.45	-3.33	-2.53	-2.16	-1.05	-1.13	0.99	1.86	2.83	4.45	6.55	8.84	11.78	14.49	17.15	19.91	22.34	24.73