


LINKERDEVER

RECHTERDEEVER

GLK

35

Vergelijkingsvlak
-3.00m TAW

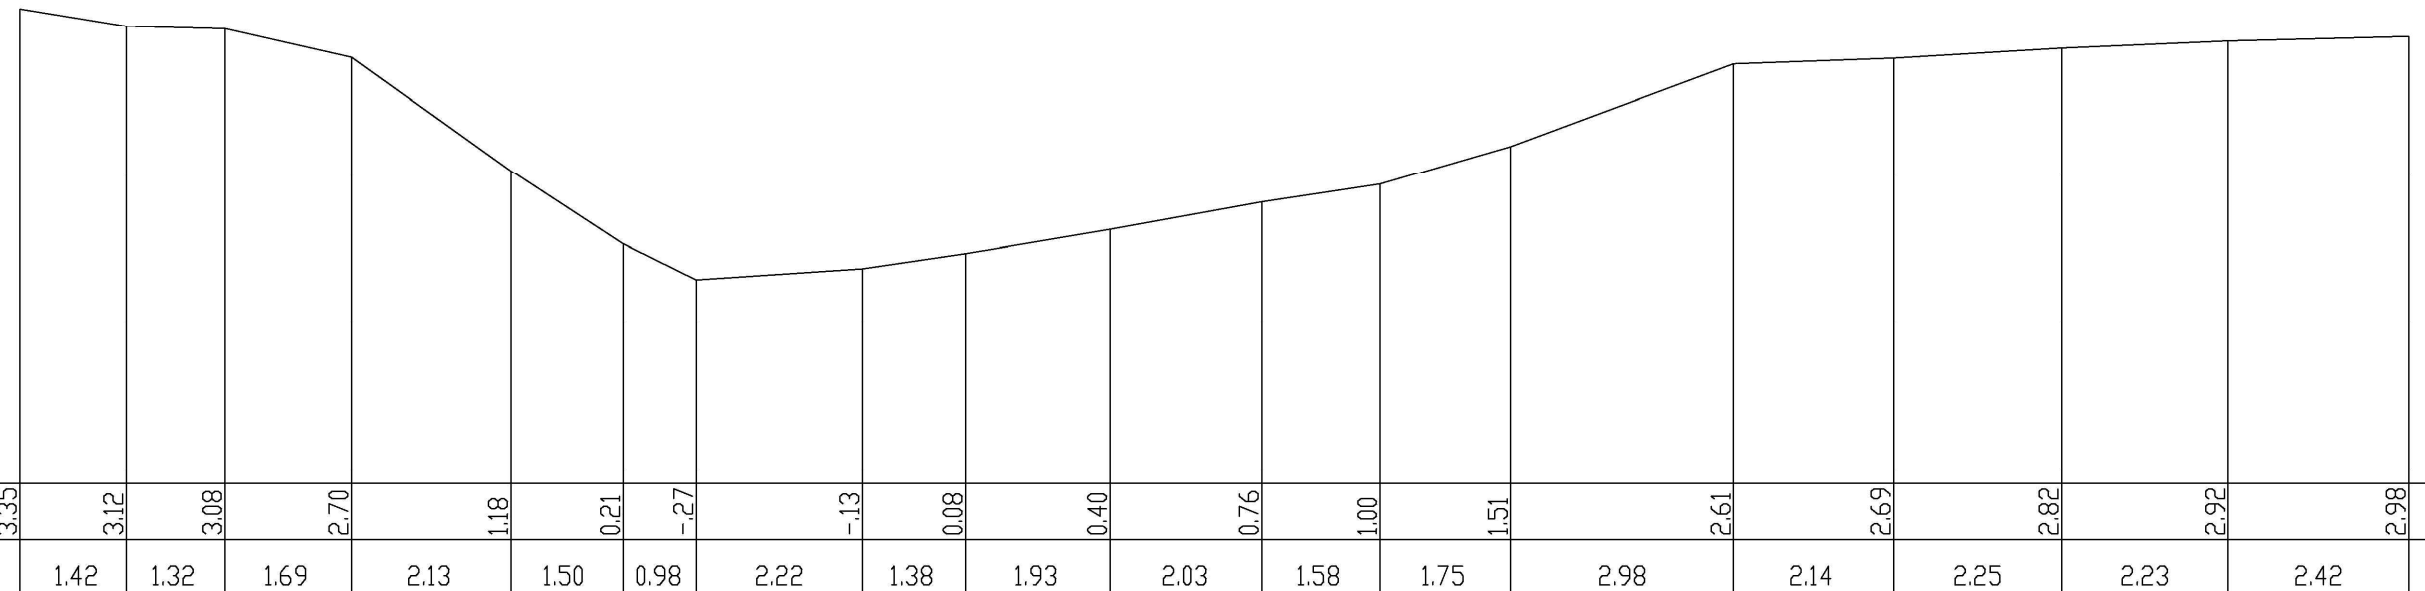

Bestaande hoogten	3.35	3.12	3.08	2.70	1.18	0.21	-27	-13	0.08	0.40	0.76	1.00	1.51	2.61	2.69	2.82	2.92	2.98
Afstanden		1.42	1.32	1.69	2.13	1.50	0.98	2.22	1.38	1.93	2.03	1.58	1.75	2.98	2.14	2.25	2.23	2.42
Ontworpen hoogten																		
Afstanden																		