


SCHALEN
HOOGTE 1: 100.00
LENGTE 1: 100.00
REFERENTIEVLAK 20.00

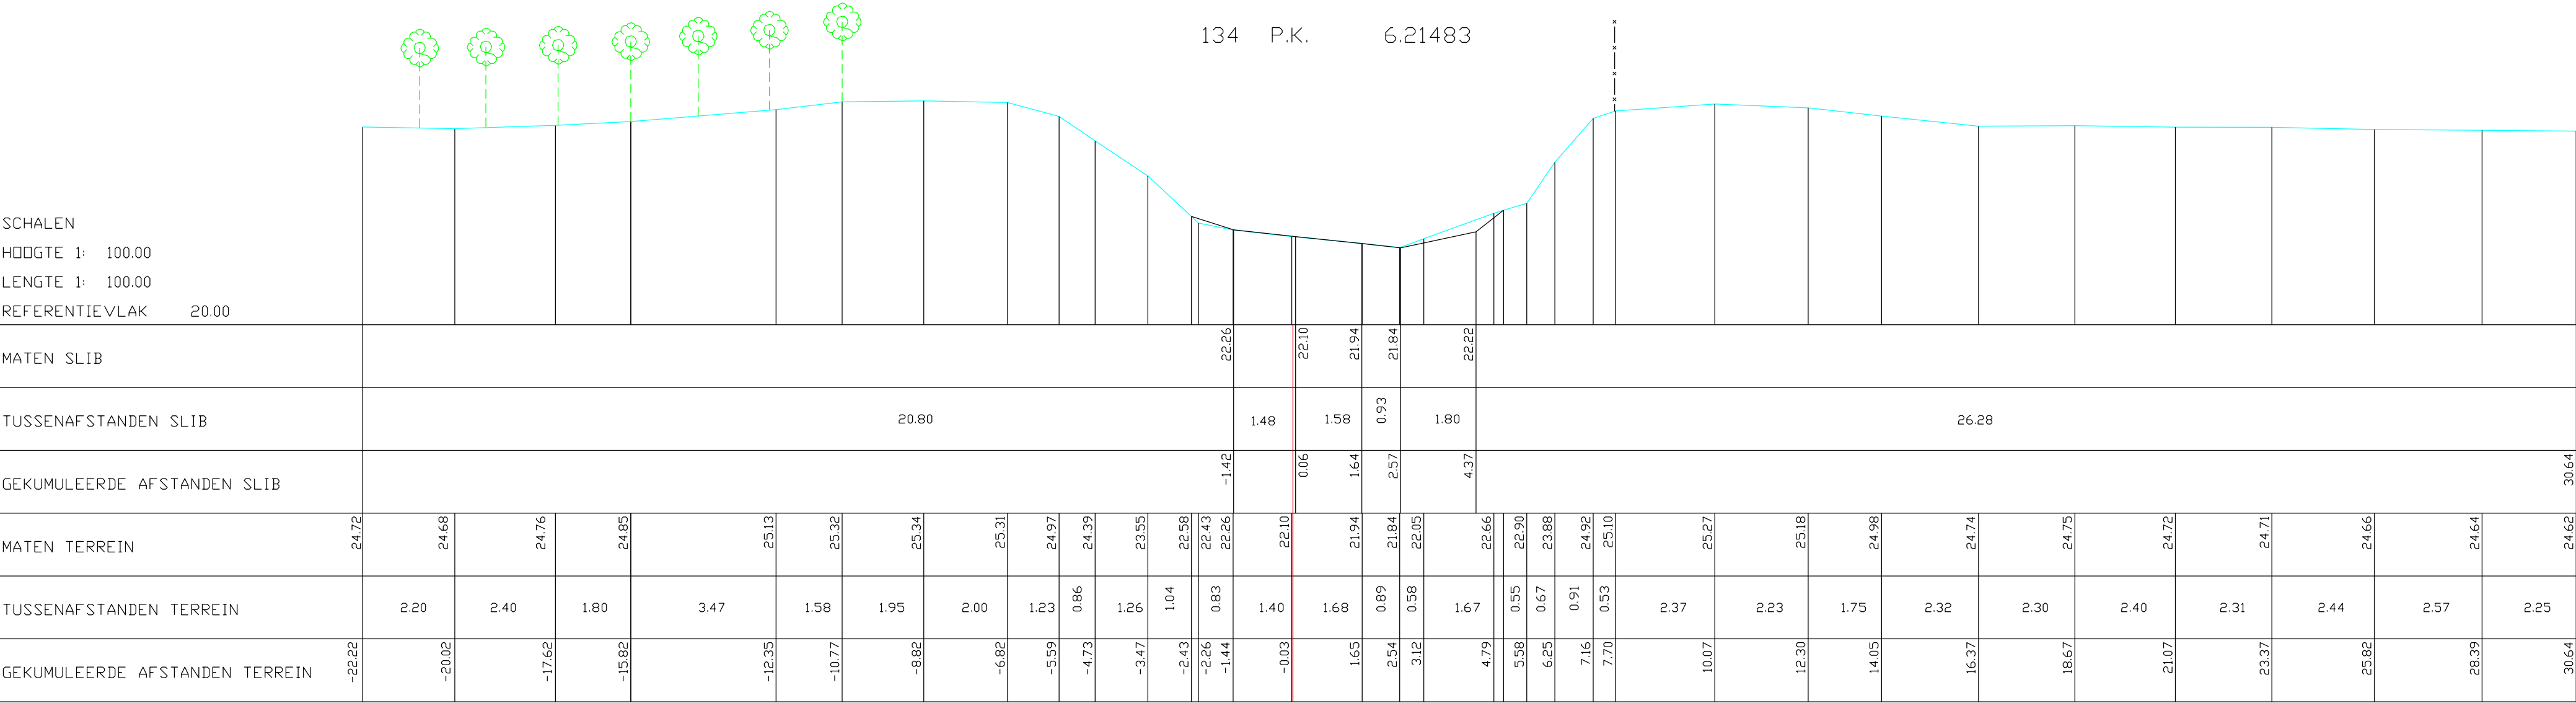

MATEN SLIB																																	
TUSSENAFSTANDEN SLIB	20.80																																
GEKUMULEERDE AFSTANDEN SLIB	26.28																																
MATEN TERREIN	24.72	24.68	24.76	24.85	25.13	25.32	25.34	25.31	24.97	24.39	23.55	22.58	22.43	22.26	22.10	21.94	21.84	22.05	22.66	22.90	23.88	24.92	25.10	25.27	25.18	24.98	24.74	24.75	24.72	24.71	24.66	24.64	24.62
TUSSENAFSTANDEN TERREIN	2.20	2.40	1.80	3.47	1.58	1.95	2.00	1.23	0.86	1.26	1.04	0.83	1.40	1.68	0.89	0.58	1.67	0.55	0.67	0.91	0.53	2.37	2.23	1.75	2.32	2.30	2.40	2.31	2.44	2.57	2.25		
GEKUMULEERDE AFSTANDEN TERREIN	-22.22	-20.02	-17.62	-15.82	-12.35	-10.77	-8.82	-6.82	-5.59	-4.73	-3.47	-2.43	-2.26	-1.44	-0.03	1.65	2.54	3.12	4.79	5.58	6.25	7.16	7.70	10.07	12.30	14.05	16.37	18.67	21.07	23.37	25.82	28.39	30.64