


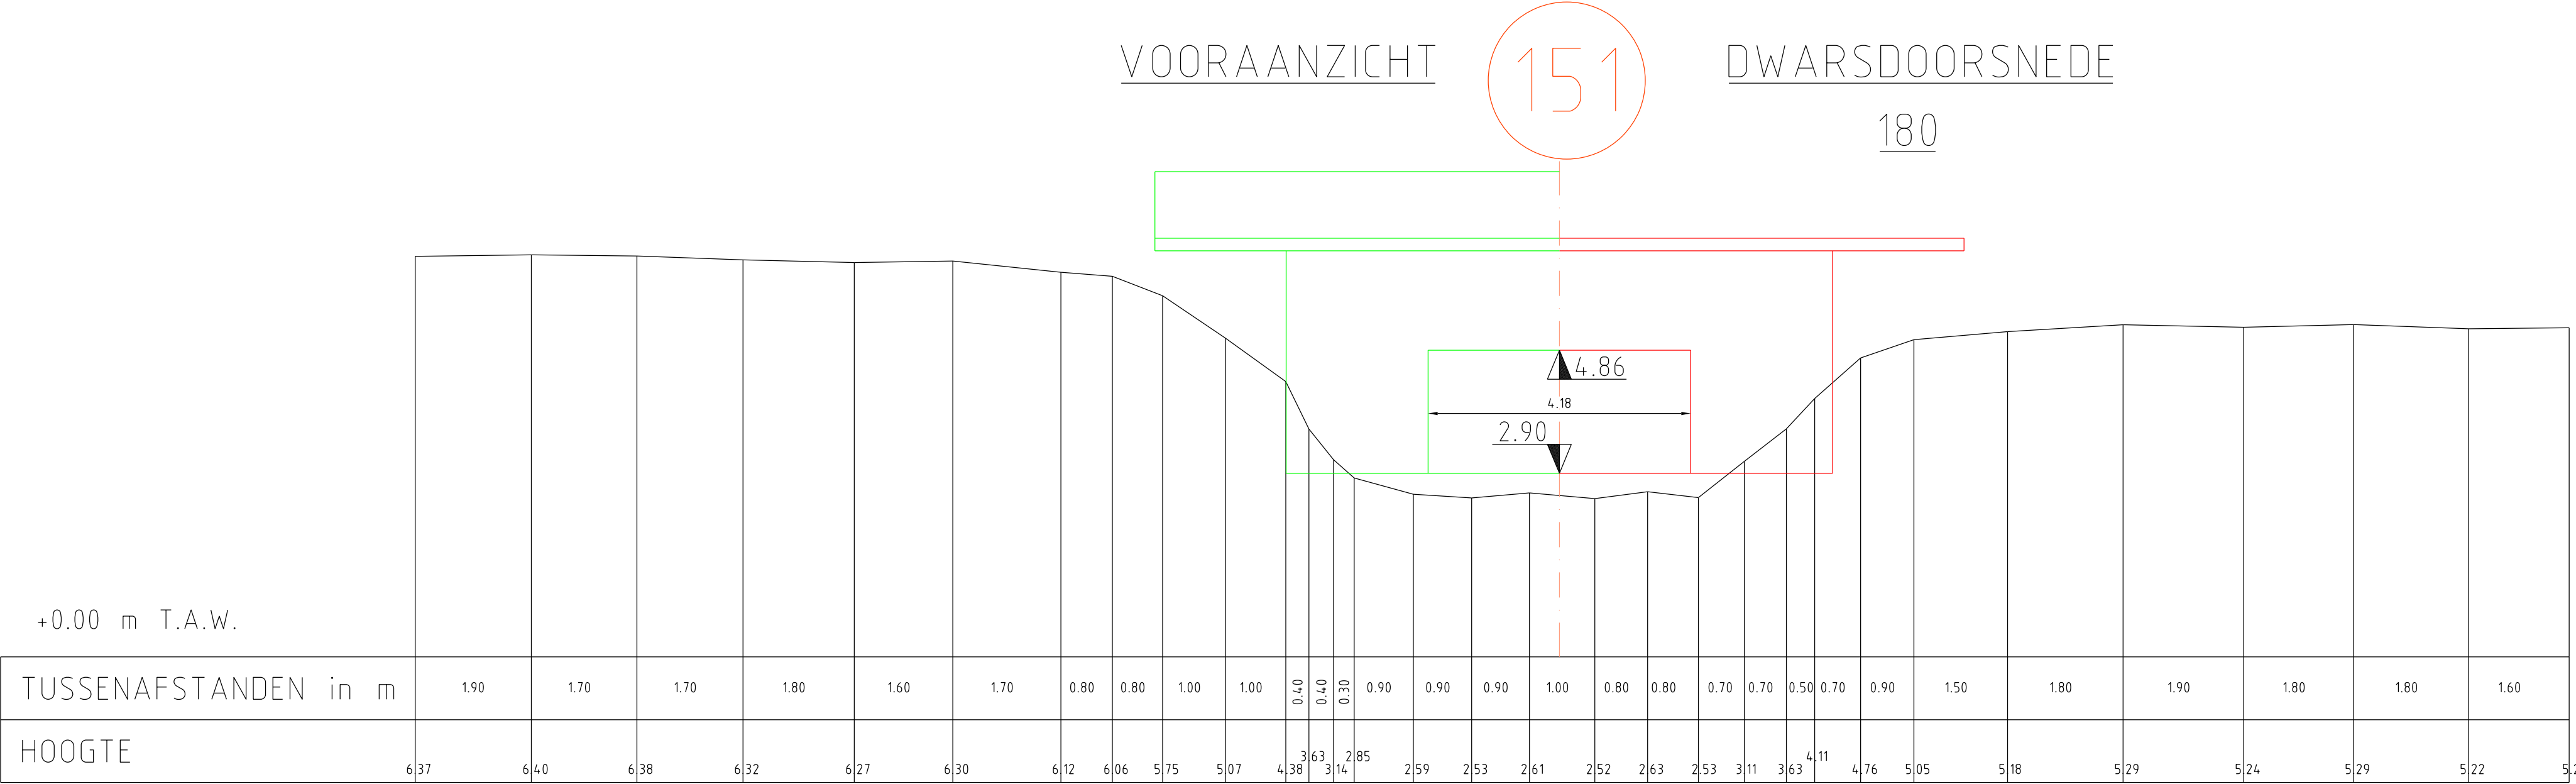

+0.00 m T.A.W.