


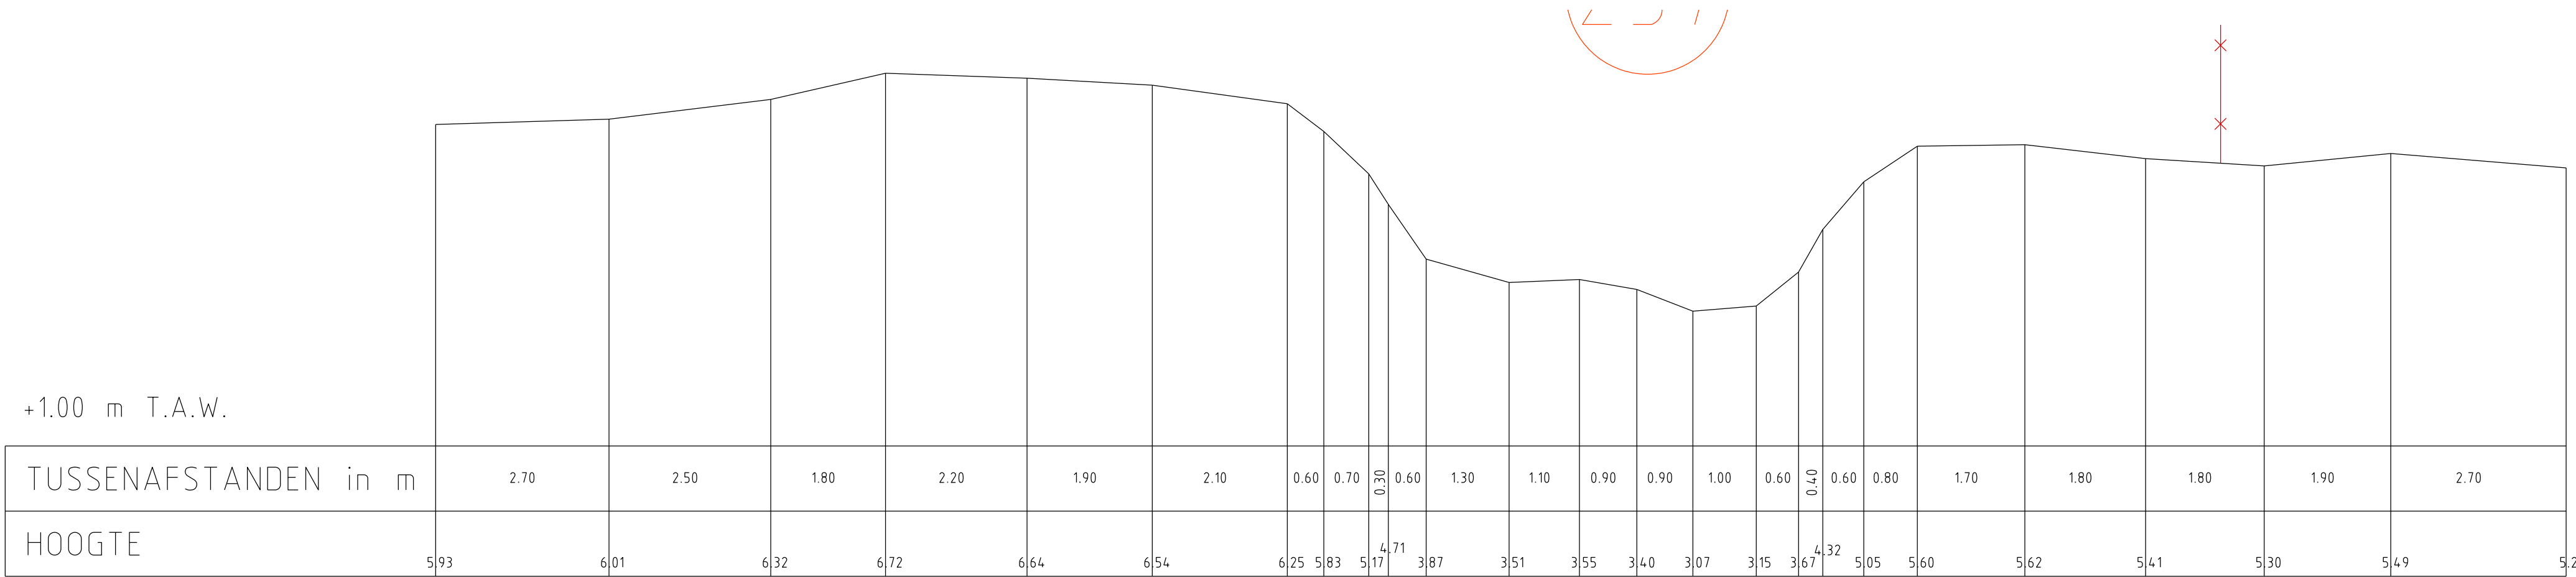

+1.00 m T.A.W.