


zijbeek

+1.00 m T.A.W.

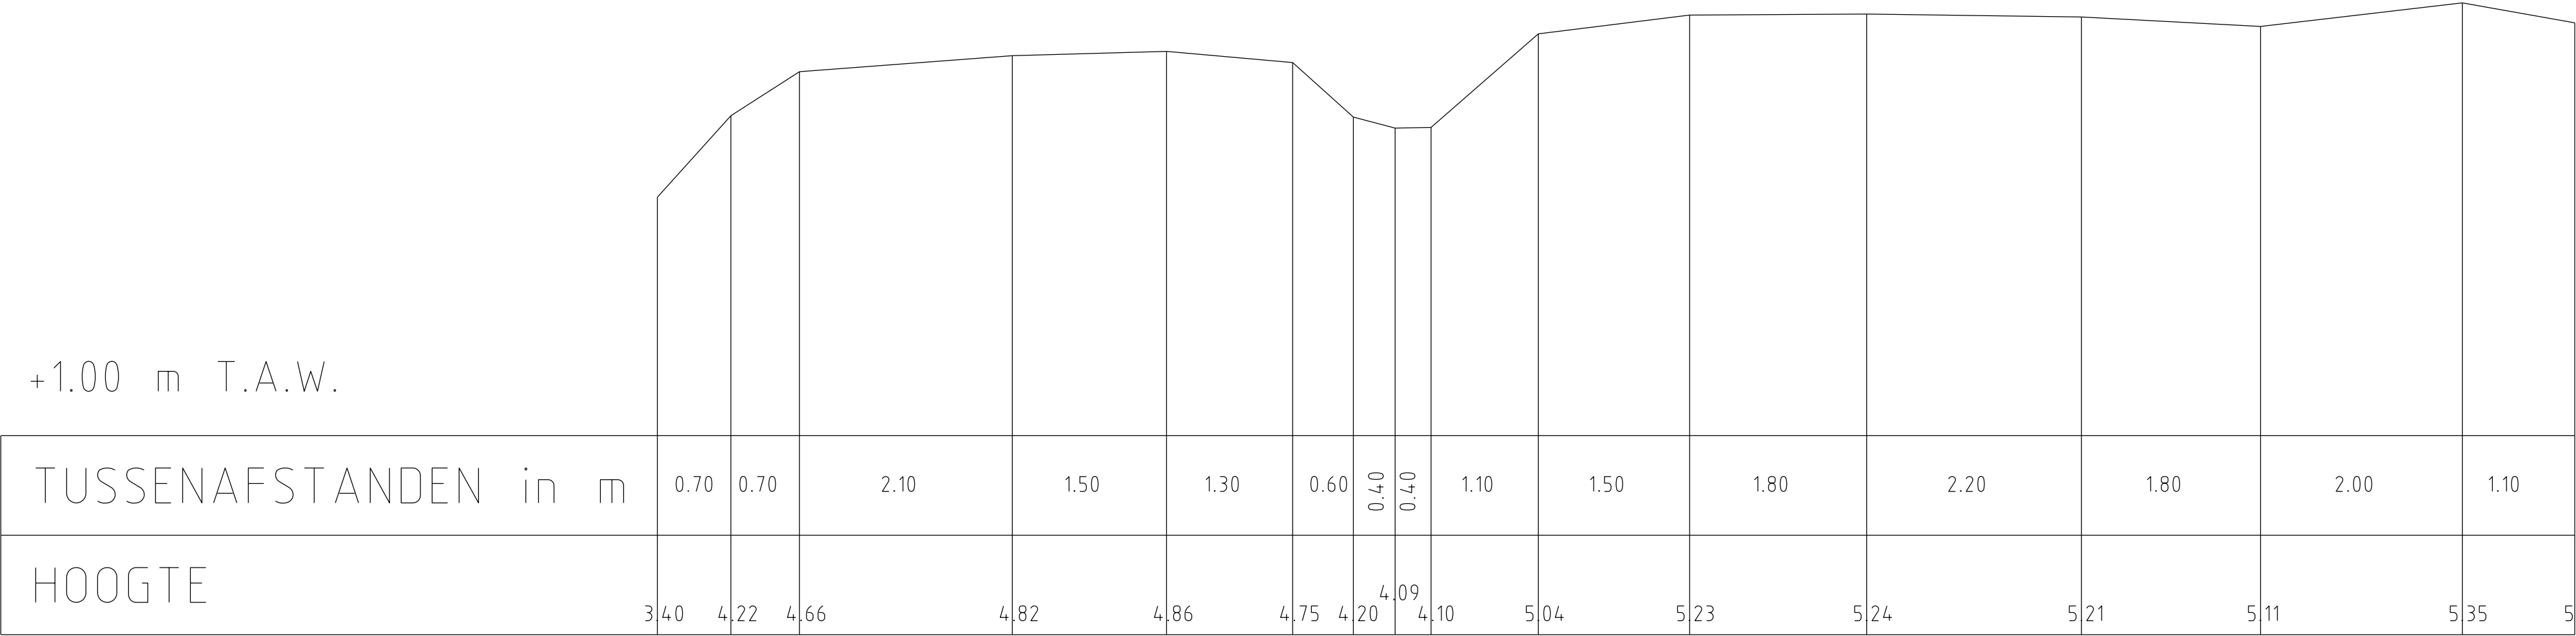

TUSSENAFSTANDEN in m

HOOGTE

0.70	0.70	2.10	1.50	1.30	0.60	0.70	0.70	1.10	1.50	1.80	2.20	1.80	2.00	1.10
4.0	4.22	4.66	4.82	4.86	4.75	4.20	4.09	4.10	5.04	5.23	5.24	5.21	5.11	5.35